

# Attefall Torp 24m<sup>2</sup>

Rum 15+9m<sup>2</sup>, tät modell











**SORSELESTUGAN**

Ver. 1.0

**Art.Nr: 45ST24-0-1**

Tel. +46 952 12222 Mail: info@sorselestugan.se www.sorselestugan.se

Skala 1:100 om ej annan anges. Utstick knutar: 150mm

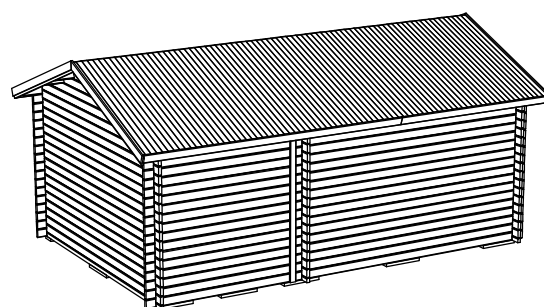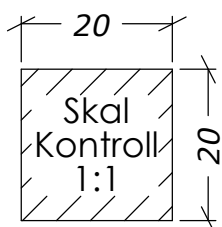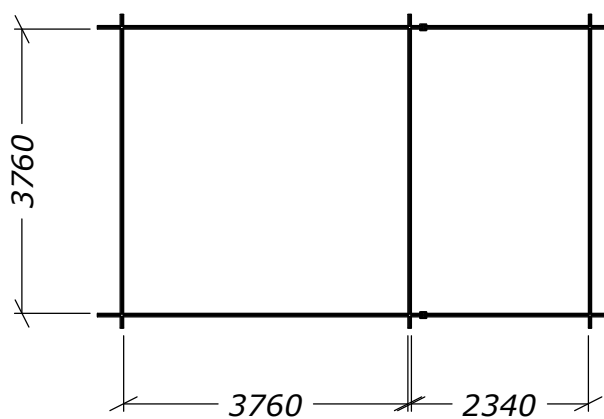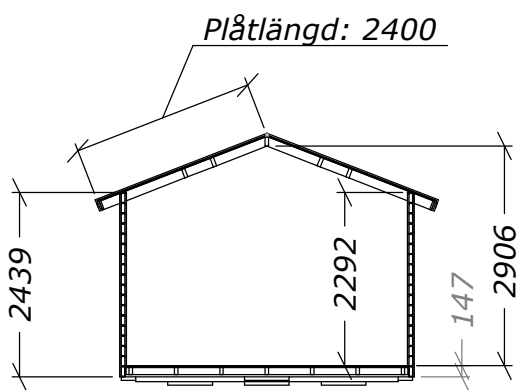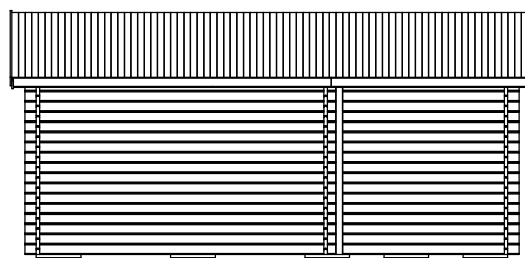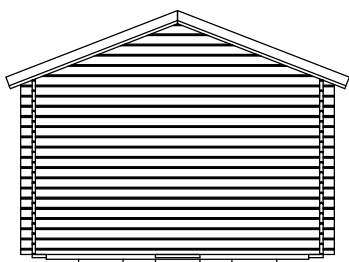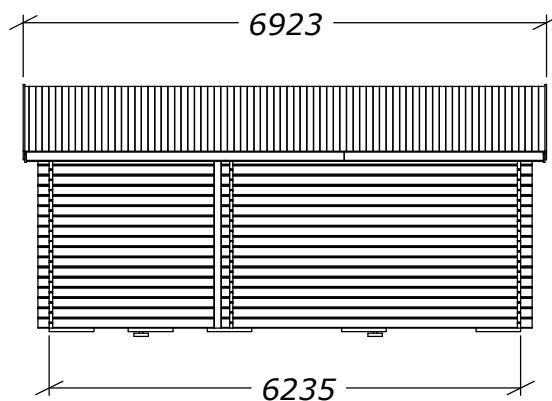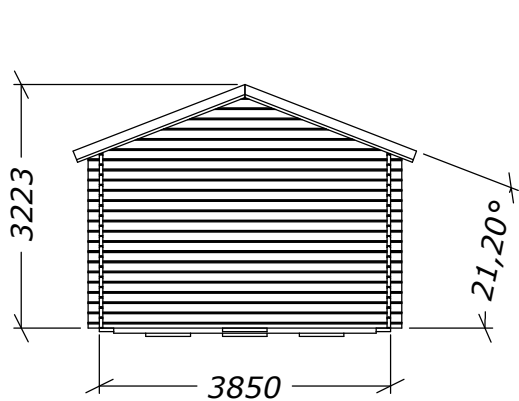

# Attefall Torp 24m<sup>2</sup>

Plintritning - Rum 15+9m<sup>2</sup>




**SORSELESTUGAN**

Ver. 1.8

**Art.Nr: 45ST24-0**

Tel. +46 952 12222 Mail: info@sorselestugan.se www.sorselestugan.se

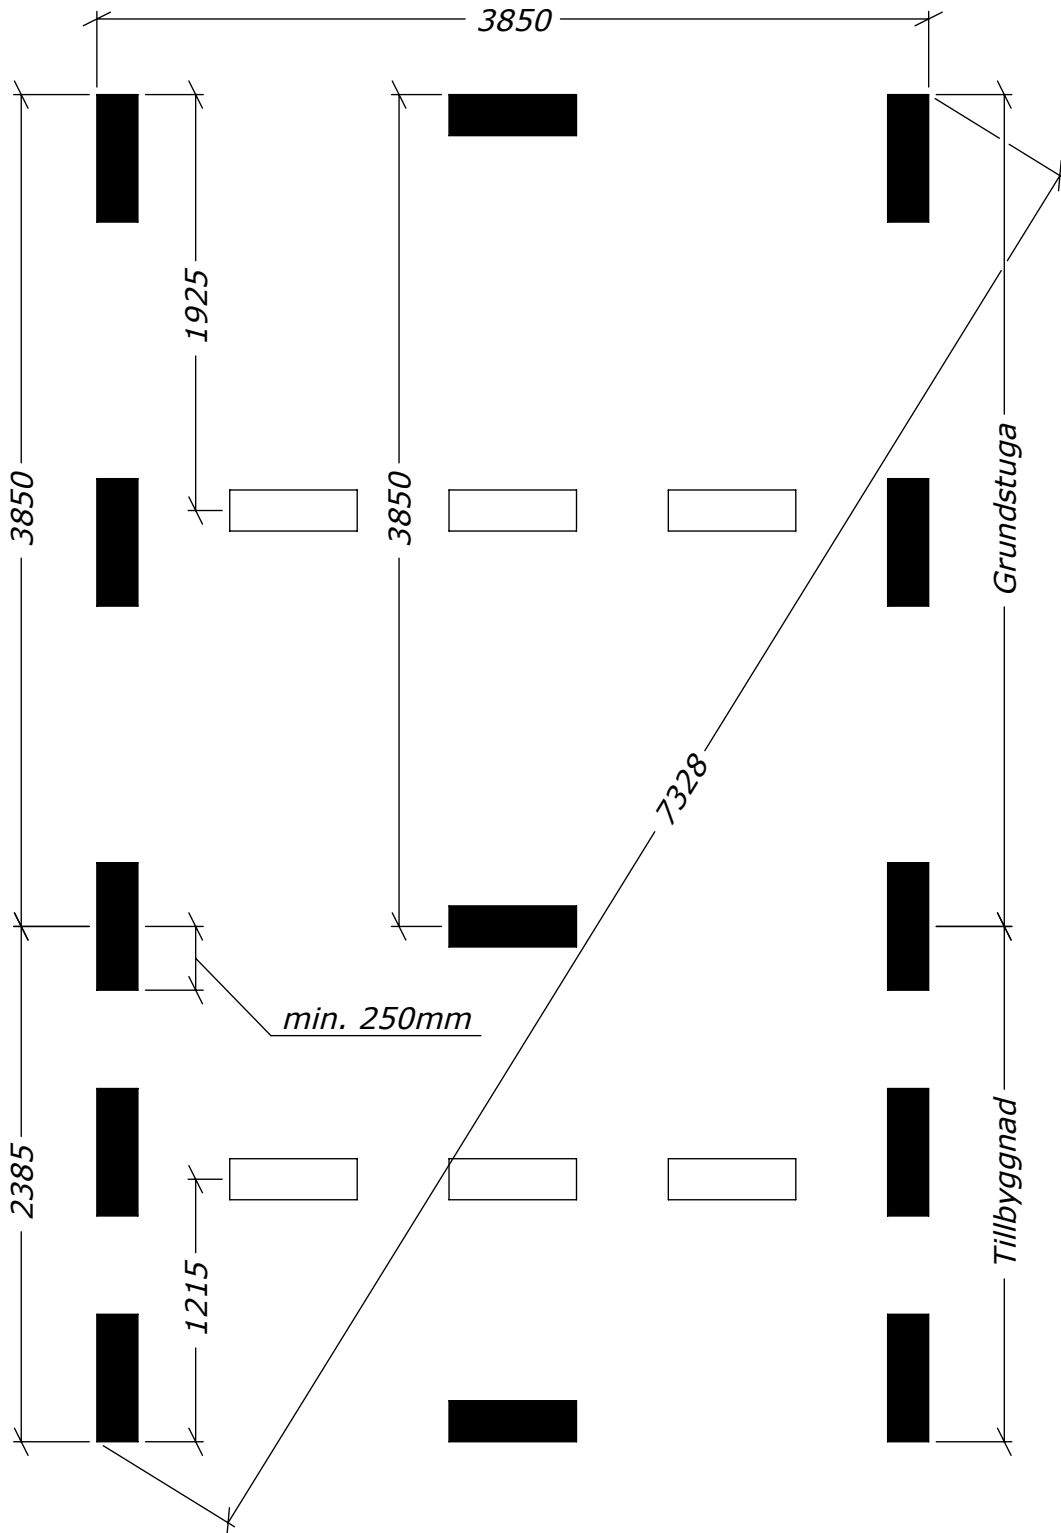



# Attefall Torp 24m<sup>2</sup>


Rum 15+9m<sup>2</sup>, tät modell

Antal timmervarv

**Art.Nr: 45ST24-0-1**

Tel. +46 952 12222 Mail: [info@sorselestugan.se](mailto:info@sorselestugan.se) [www.sorselestugan.se](http://www.sorselestugan.se)

## Längsidor

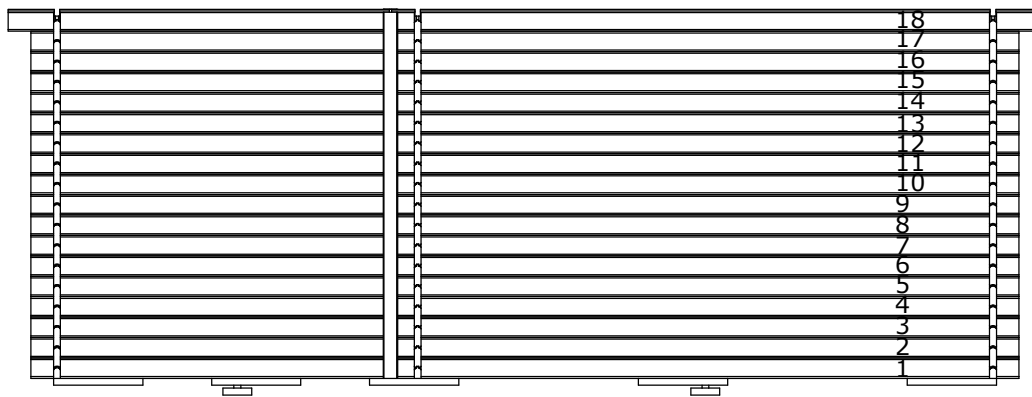

## Gavlar/innervägg

