

Enkelgarage 35 Mod. 1

med Taksjutport 25x21







SORSELESTUGAN

Ver. 1.4

Art.Nr: MH-G35-M1-TSP





Tel. +46 952 12222 Mail: info@sorselestugan.se www.sorselestugan.se

Skala 1:100 om ej annan anges.

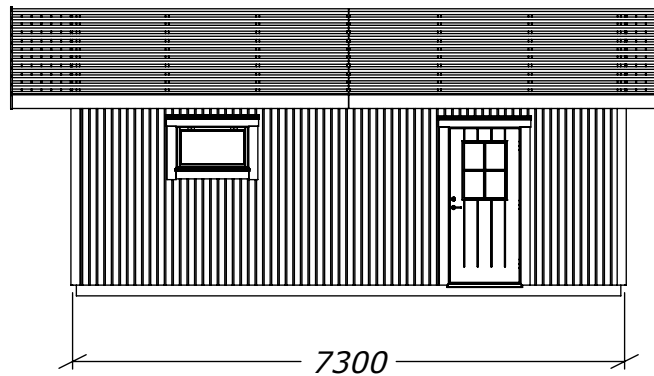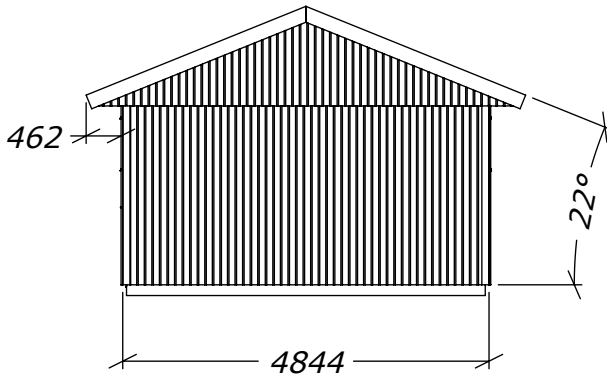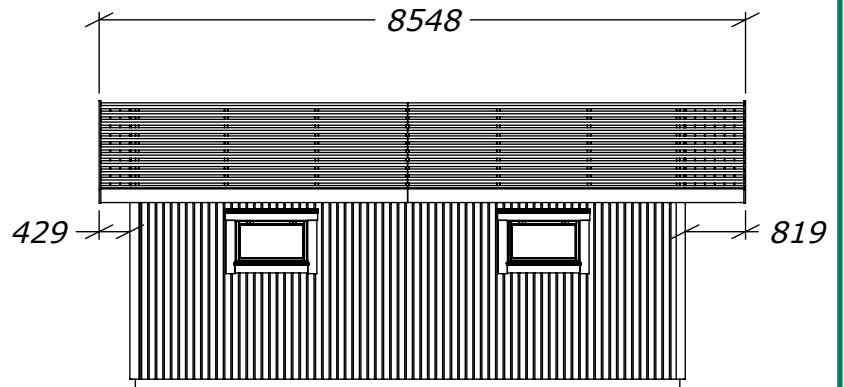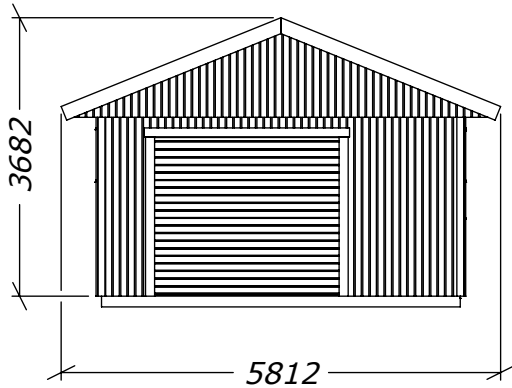

3111

Rek. plåtlängd: 3100

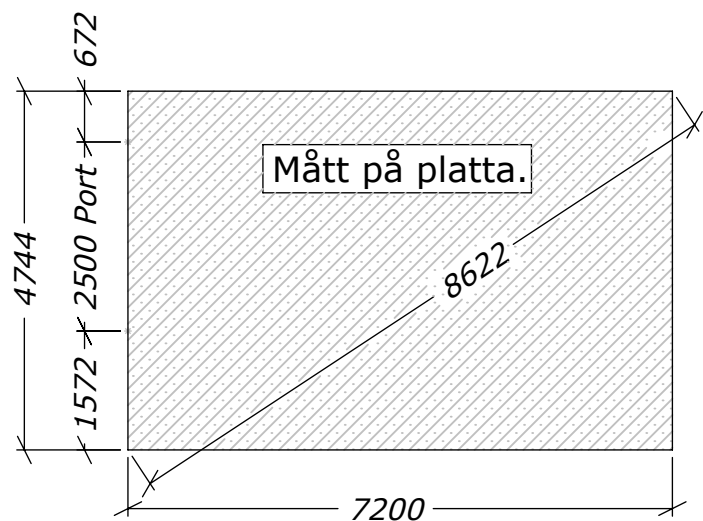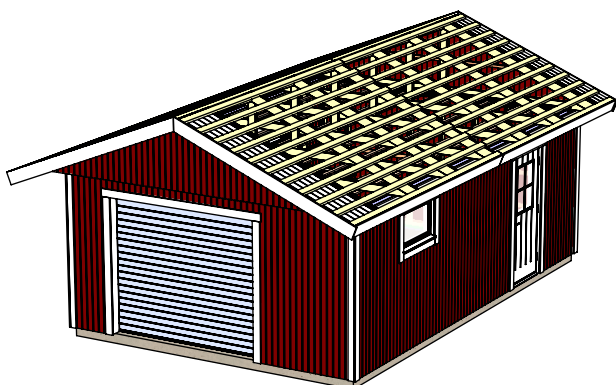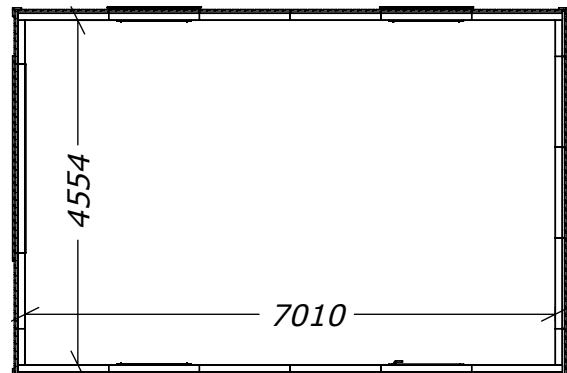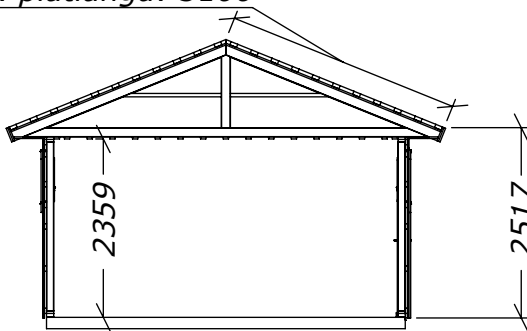

Enkelgarage 35 Mod. 1

med Takskjutport 25x21

Planritning

Art.Nr: **MH-G35-M1-TSP**



Tel. +46 952 12222 Mail: info@sorselestugan.se www.sorselestugan.se



SORSELESTUGAN


Ver. 1.4

Skala 1:100 om ej annan anges.

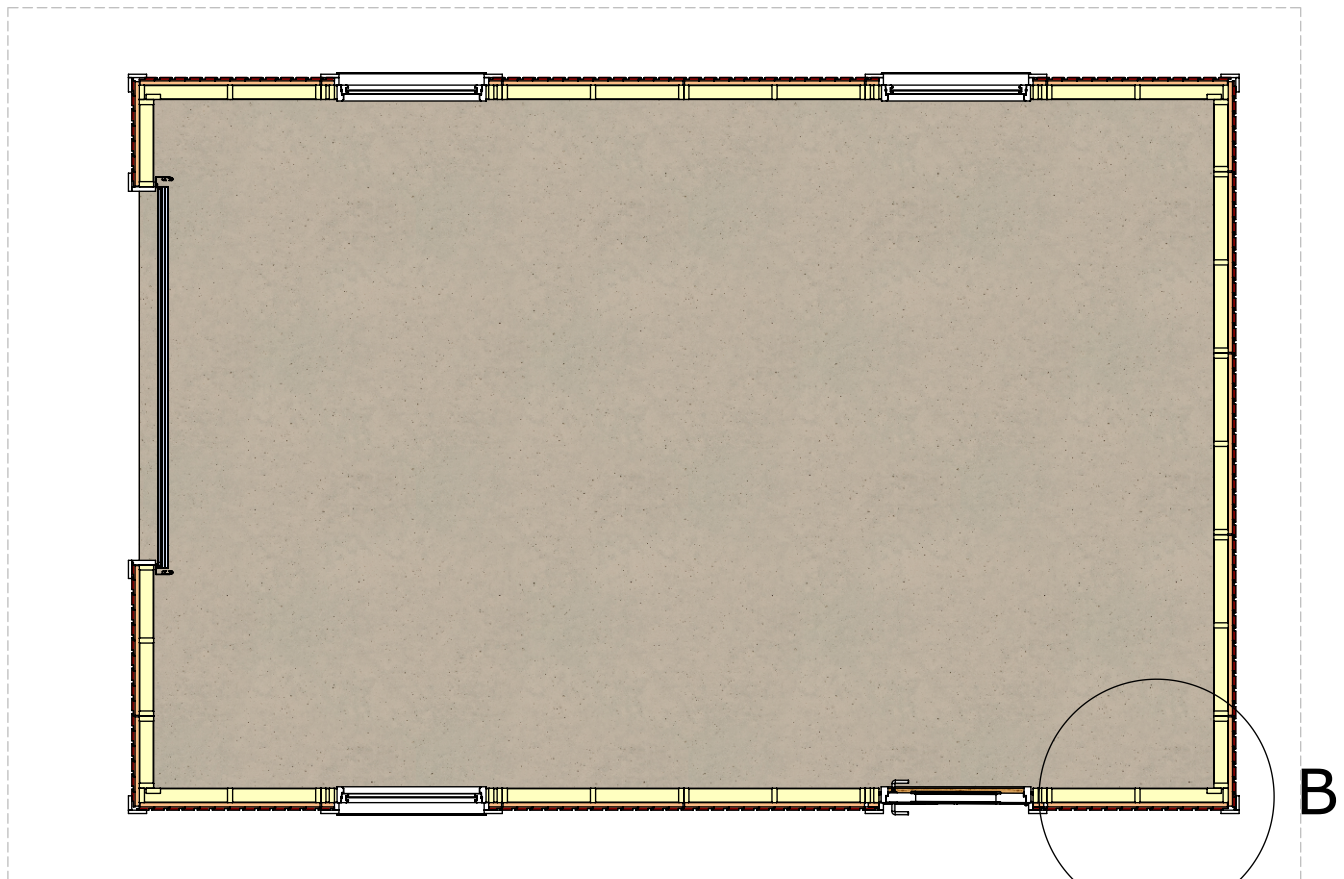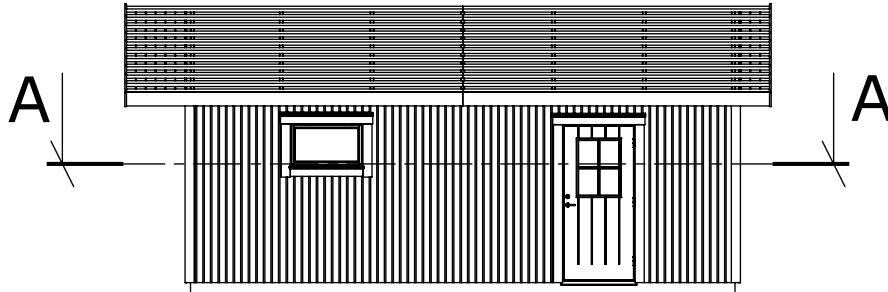

SECTION A-A
1 : 50

Reglar 34x95

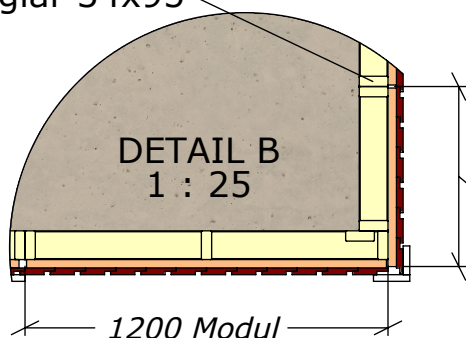

DETAIL B
1 : 25

595 hörnmodul

Takutsprång

Enkelgarage 35 Mod. 1

med Takskjutport 25x21

Sektionsritning

Art.Nr: **MH-G35-M1-TSP**

Tel. +46 952 12222 Mail: info@sorselestugan.se www.sorselestugan.se



SORSELESTUGAN

Ver. 1.4

Skala 1:100 om ej annan anges.

