

# Fritidshus 30 Mod. 1







**SORSELESTUGAN**

Ver. 1.4





**Art.Nr: MH-30-M1**

Tel. +46 952 12222 Mail: info@sorselestugan.se www.sorselestugan.se

Skala 1:100 om ej annan anges.

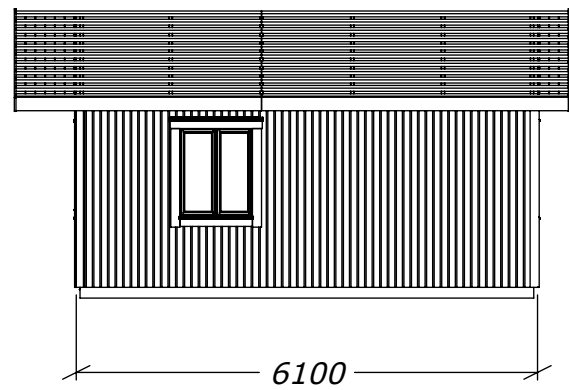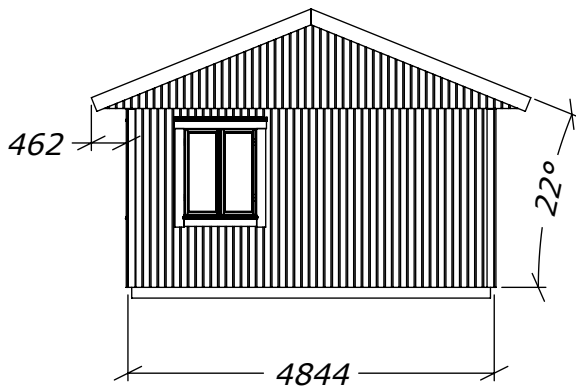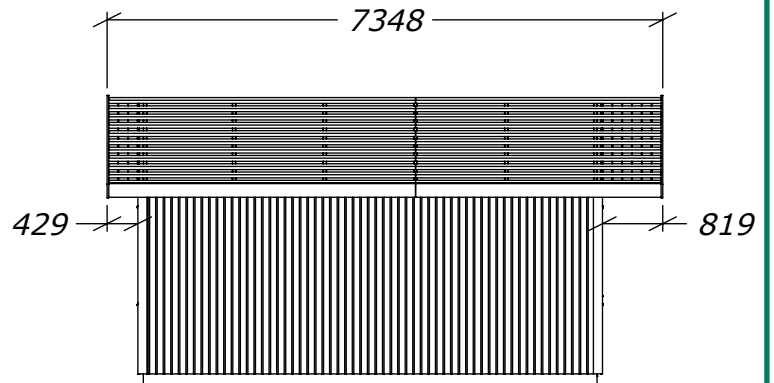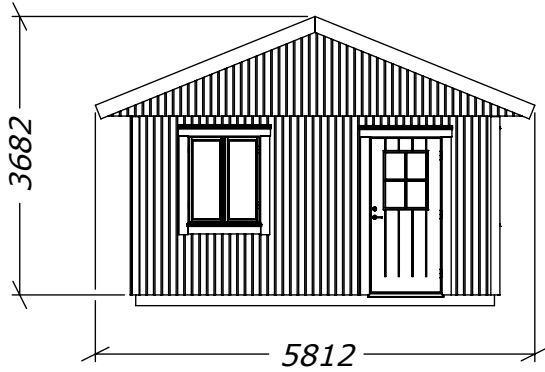

3111  
Rek. plåtlängd: 3100

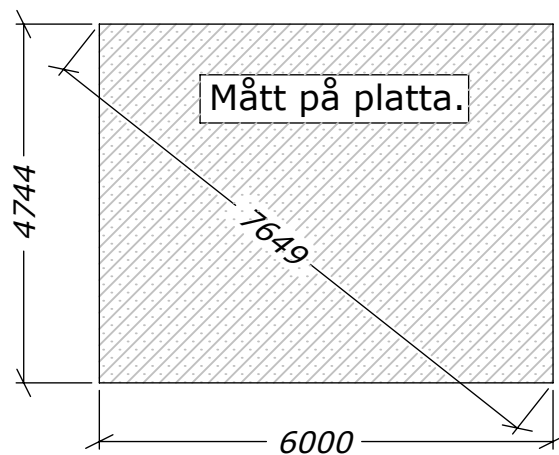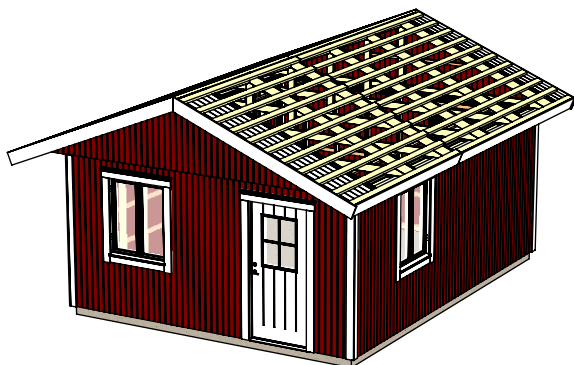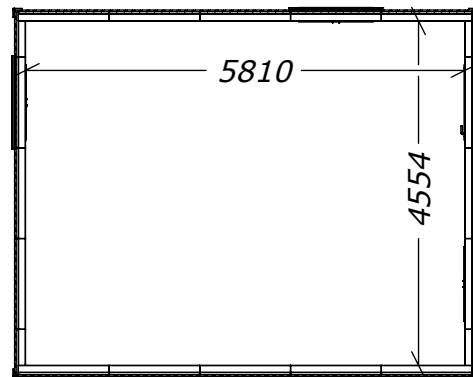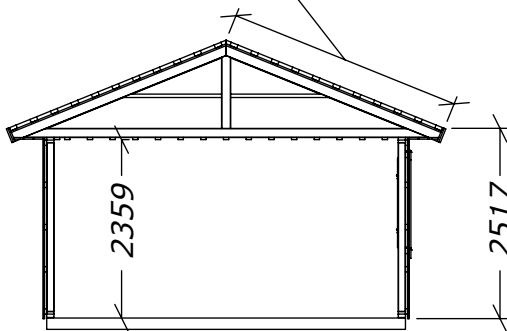

# Fritidshus 30 Mod. 1

Planritning





**SORSELESTUGAN**

Ver. 1.4

**Art.Nr: MH-30-M1**

Tel. +46 952 12222 Mail: info@sorselestugan.se www.sorselestugan.se

Skala 1:100 om ej annan anges.

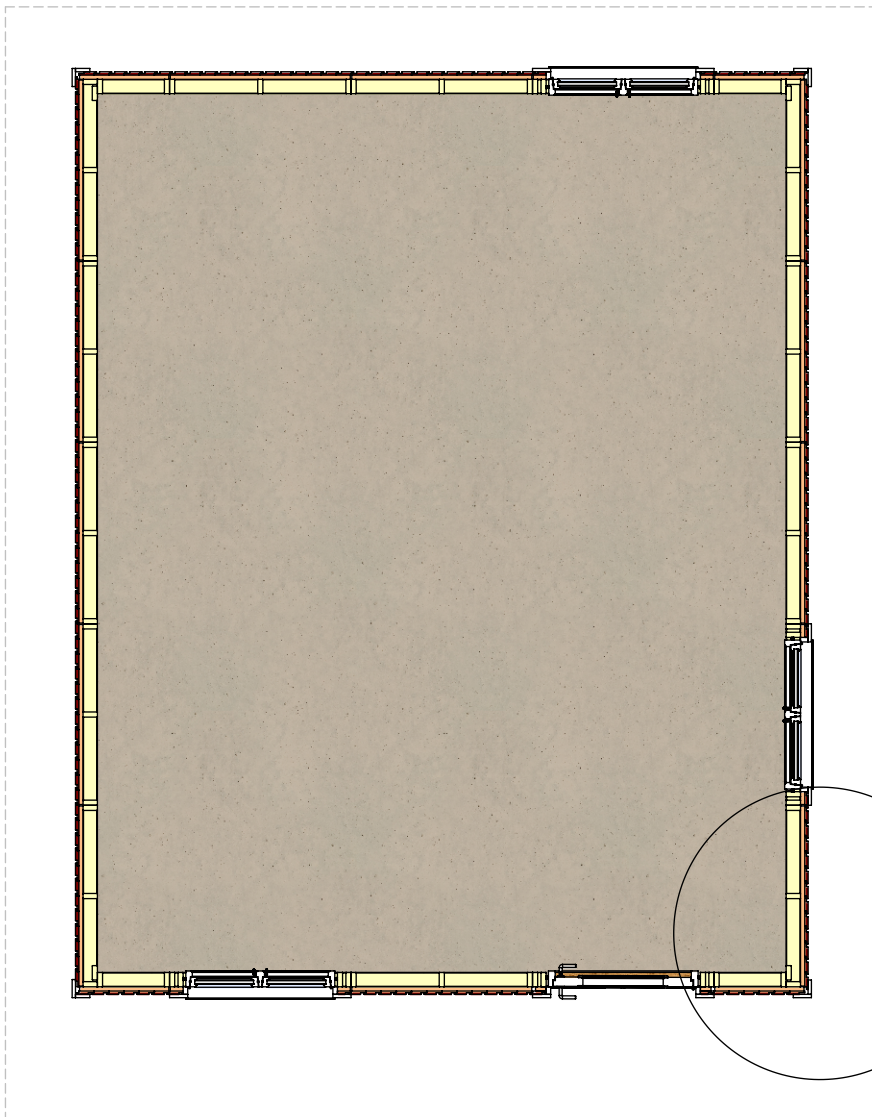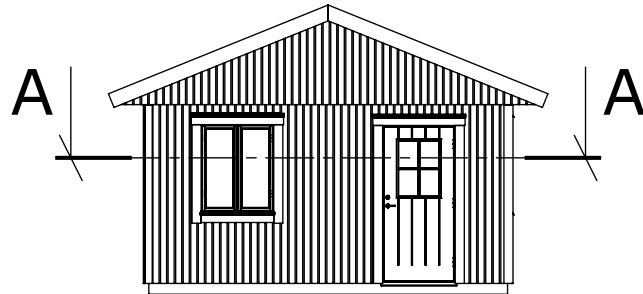

Takutsprång

B

SECTION A-A  
1 : 50

Reglar 34x95

595 Hörnmodul

DETAIL B  
1 : 25

1200 Modul

# Fritidshus 30 Mod. 1

Sektionsritning




**SORSELESTUGAN**

Ver. 1.4

**Art.Nr: MH-30-M1**

Tel. +46 952 12222 Mail: info@sorselestugan.se www.sorselestugan.se


Skala 1:100 om ej annan anges.

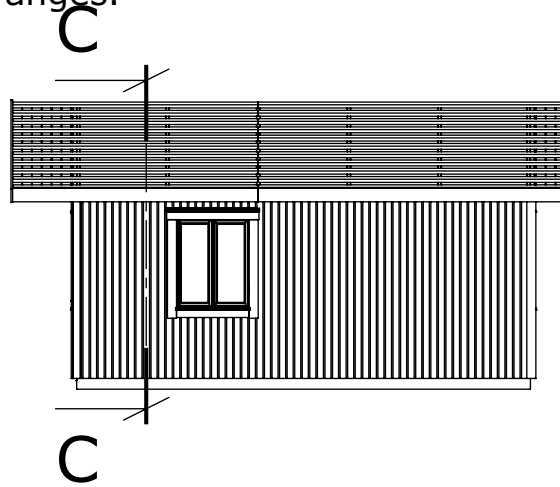

Takstol  
standard  
snözon 3,5

Hammarband 34x95  
Glespanel 28x70  
Regel 34x95

DETAIL D  
1 : 10

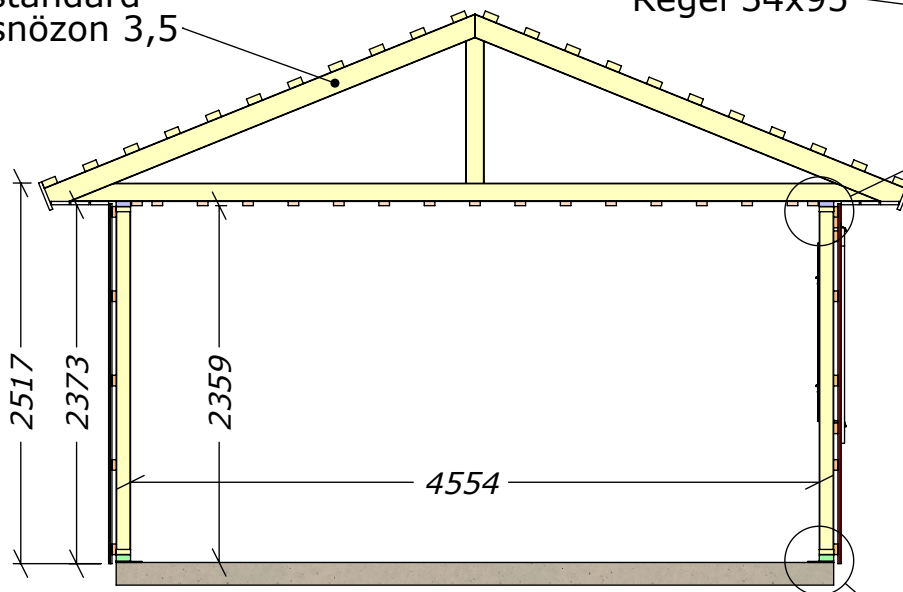

SECTION C-C  
1 : 50

Vindväv  
Regel 34x95  
Syll 45x95  
Sylltätning

DETAIL E  
1 : 10