

Attefall Garage 24 Mod. 1

med takskjutport 25x21







SORSELESTUGAN

Ver. 1.5





Art.Nr: MH-G24-M1-TSP

Tel. +46 952 12222 Mail: info@sorselestugan.se www.sorselestugan.se

Skala 1:100 om ej annan anges.

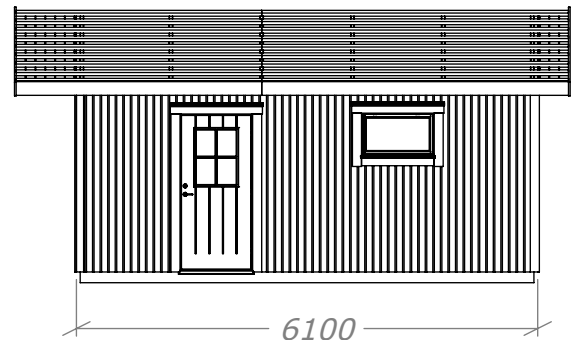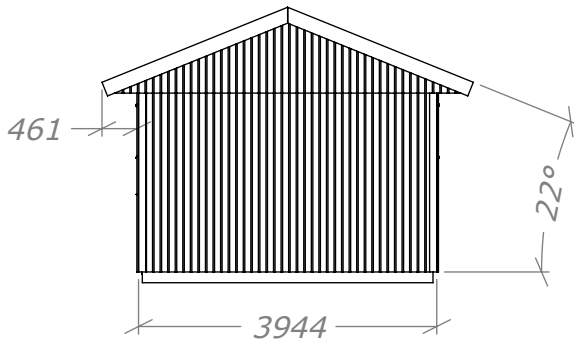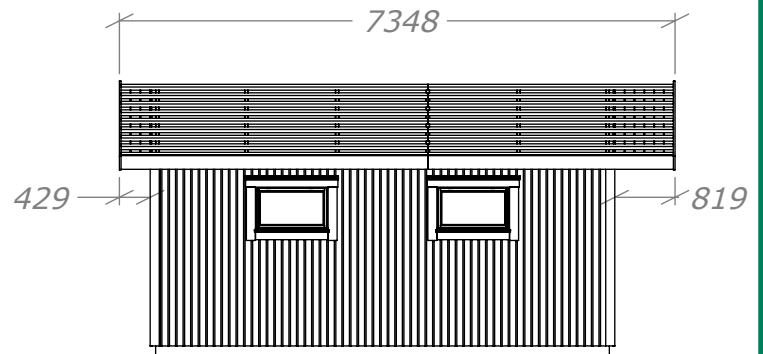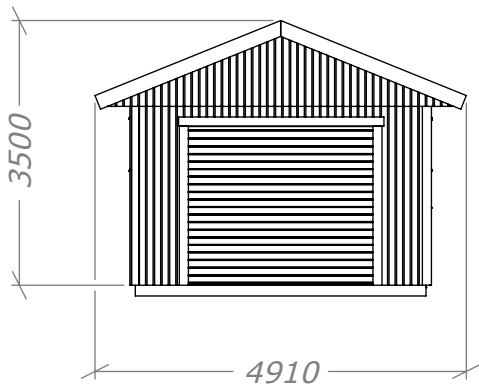

2626
Rek. plåtlängd: 2600

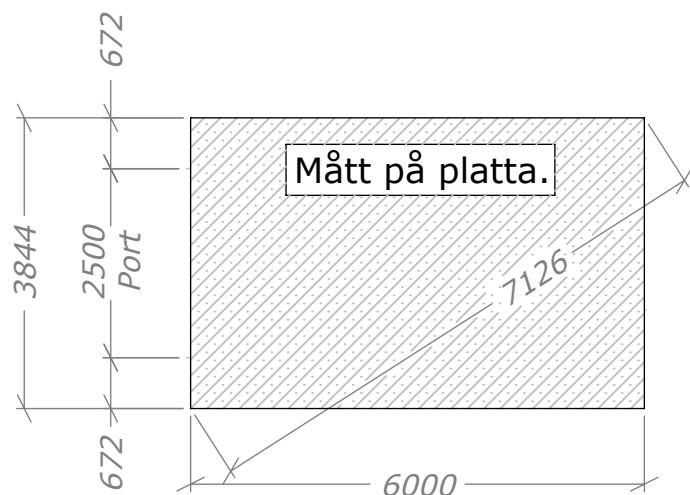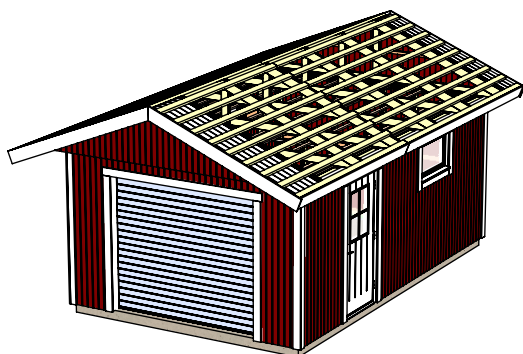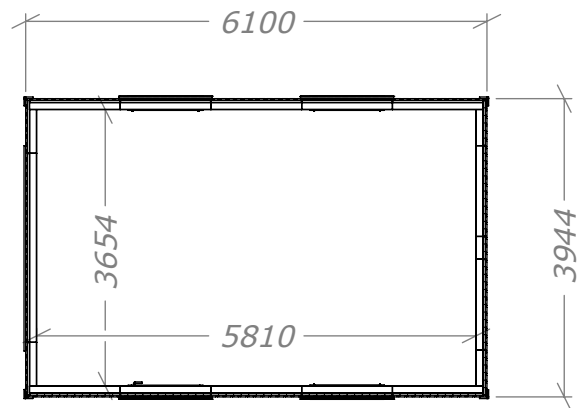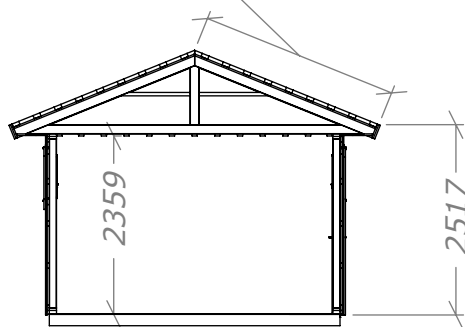

Attefall Garage 24 Mod. 1

Planritning





SORSELESTUGAN

Ver. 1.5

Art.Nr: MH-G24-M1-TSP


Tel. +46 952 12222 Mail: info@sorselestugan.se www.sorselestugan.se

Skala 1:100 om ej annan anges.

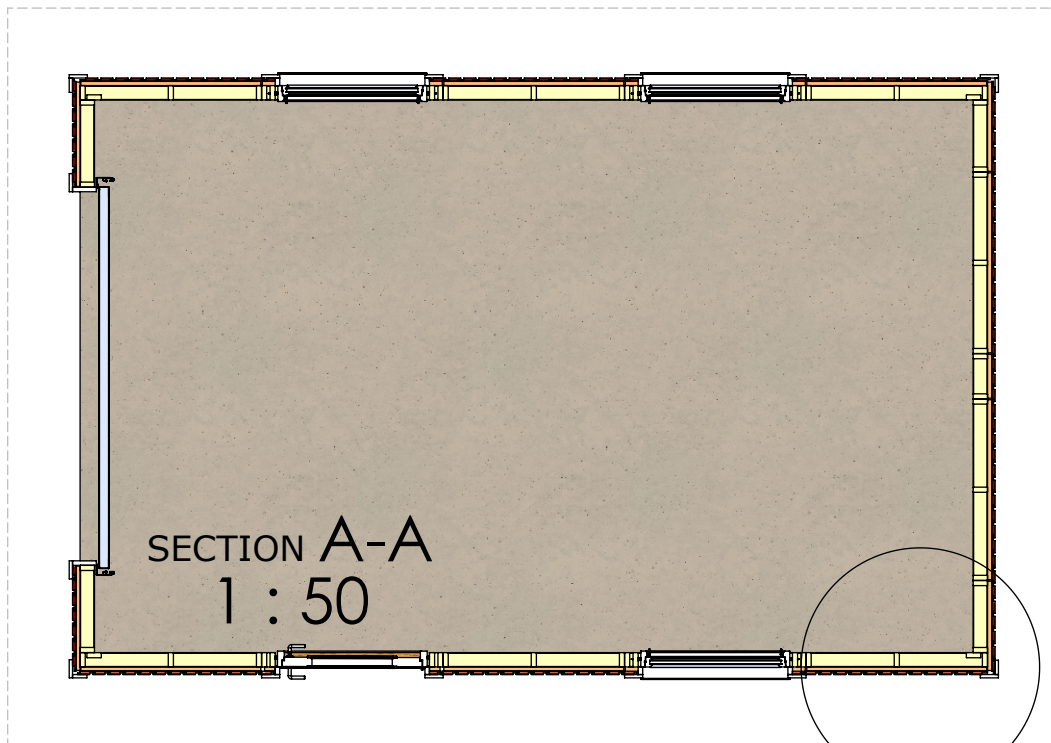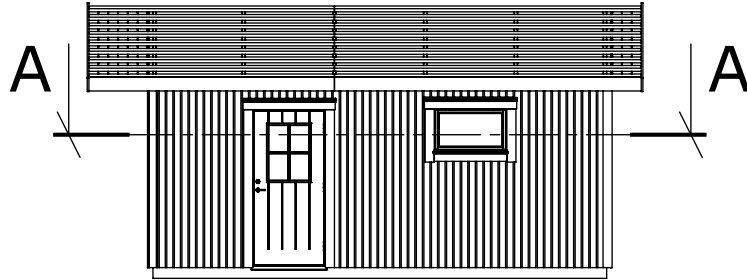

Takutsprång

B

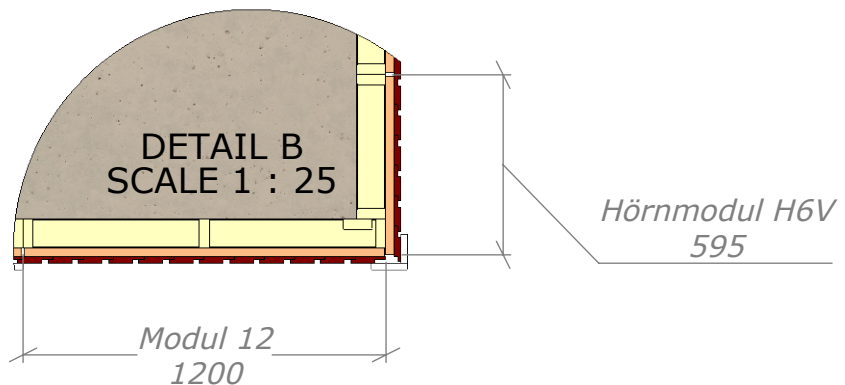

Attefall Garage 24 Mod. 1

Sektionsritning




SORSELESTUGAN

Ver. 1.5

Art.Nr: MH-G24-M1-TSP


Tel. +46 952 12222 Mail: info@sorselestugan.se www.sorselestugan.se

Skala 1:100 om ej annan anges.

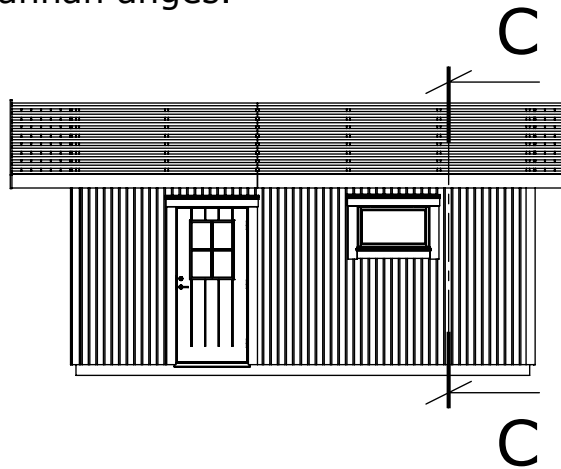


Takstol
standard
snözon 3,5

Hammarband 34x95
Glespanel 28x70
Regel 34x95

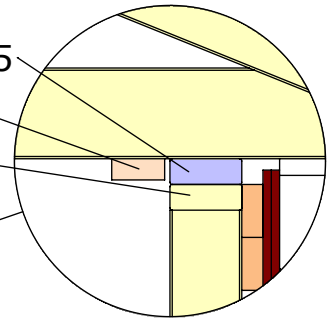


DETAIL D
1 : 10

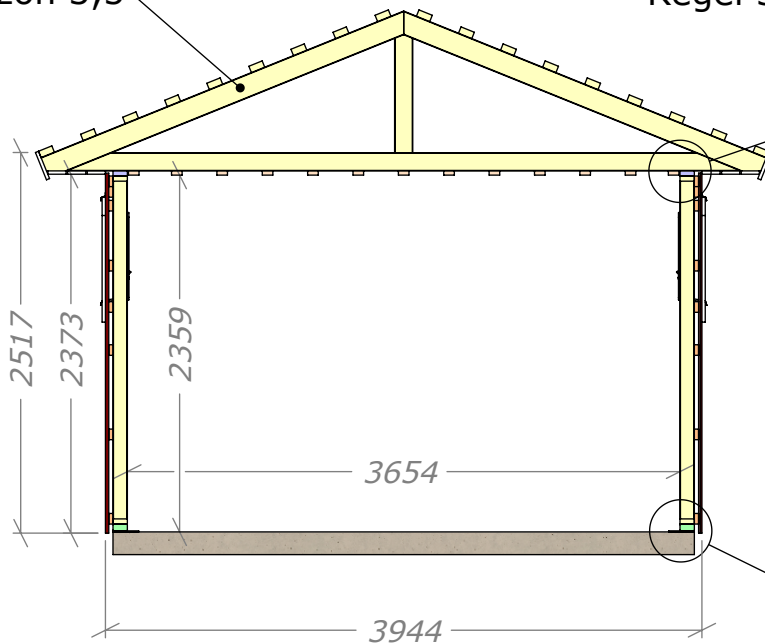

SECTION C-C
1 : 50

Vindväv
Regel 34x95
Sylltätning
Syll 45x95

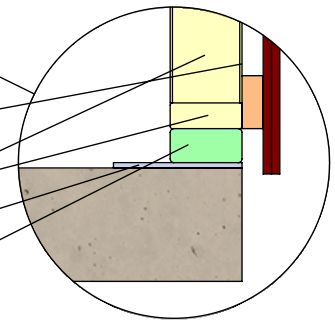

DETAIL E
1 : 10