

Enkelgarage 34 Mod. 1

med takskjutport 25x21











SORSELESTUGAN

Ver. 1.4

Art.Nr: MH-G34-M1-TSP

Tel. +46 952 12222 Mail: info@sorselestugan.se www.sorselestugan.se

Skala 1:100 om ej annan anges.

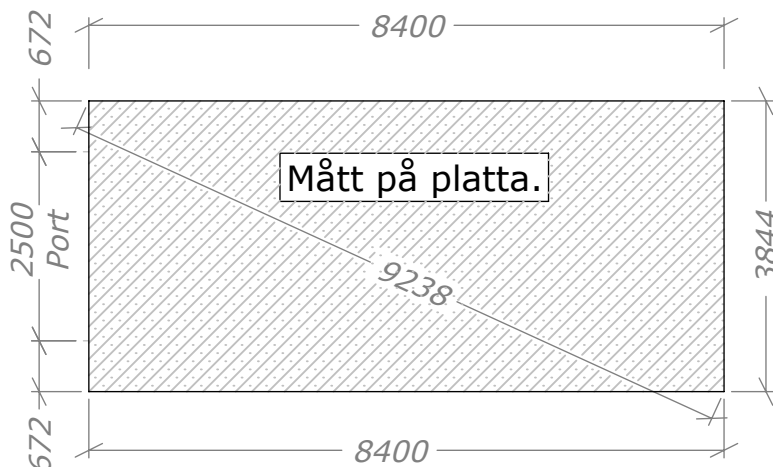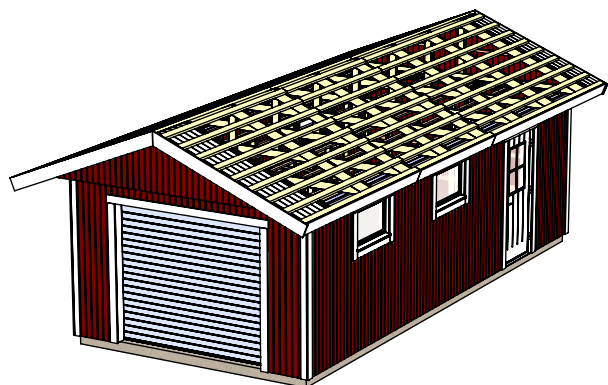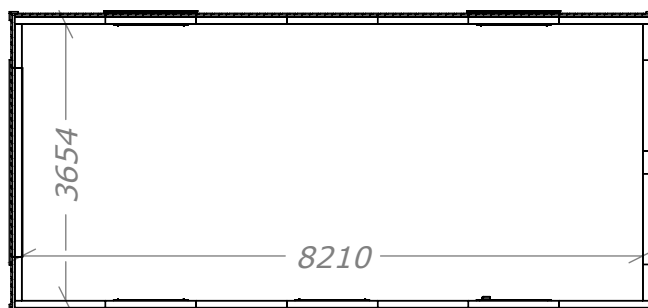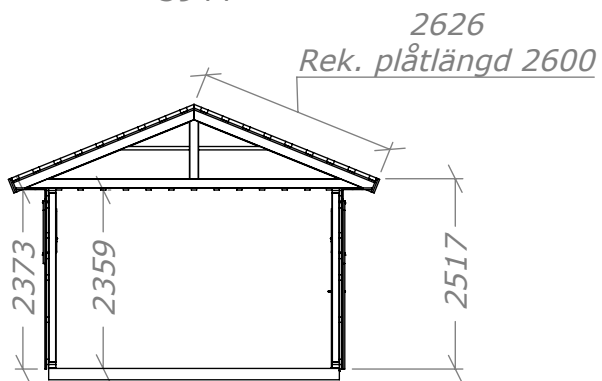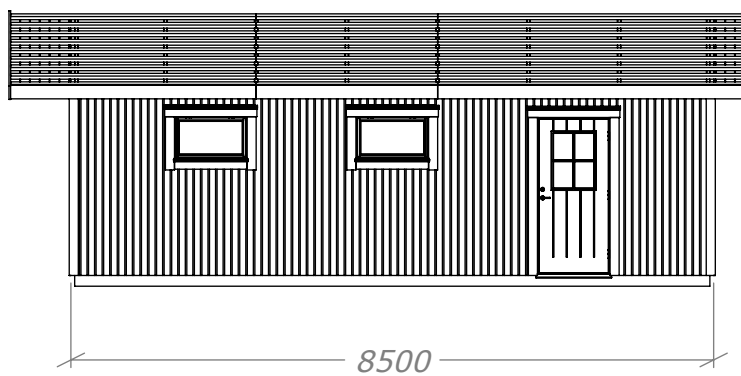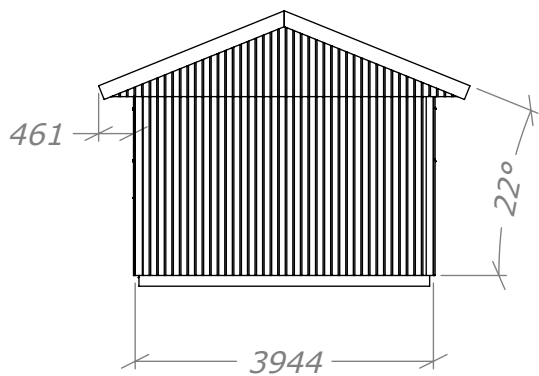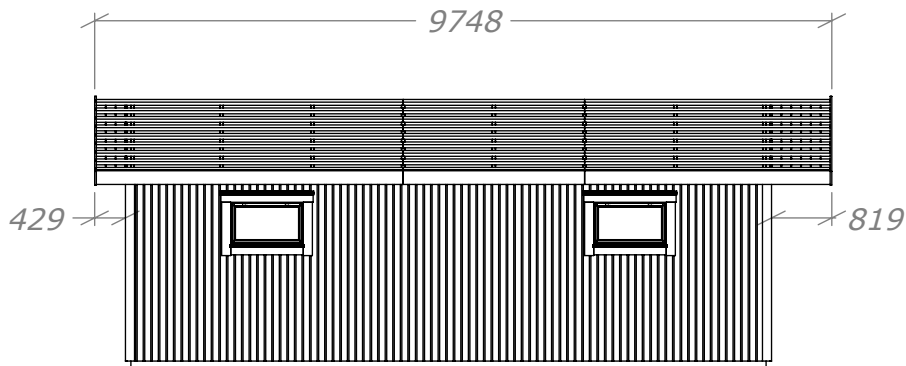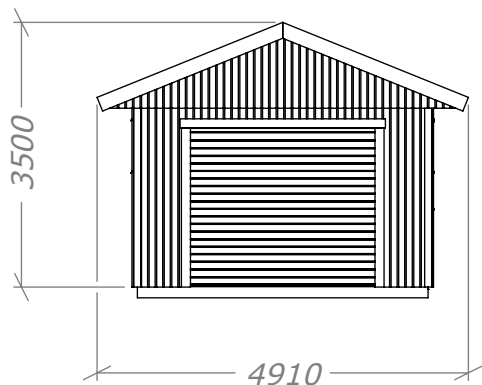

Enkelgarage 34 Mod. 1

med takskjutport 25x21

Planritning

Art.Nr: **MH-G34-M1-TSP**



Tel. +46 952 12222 Mail: info@sorselestugan.se www.sorselestugan.se



SORSELESTUGAN


Ver. 1.4

Skala 1:100 om ej annan anges.

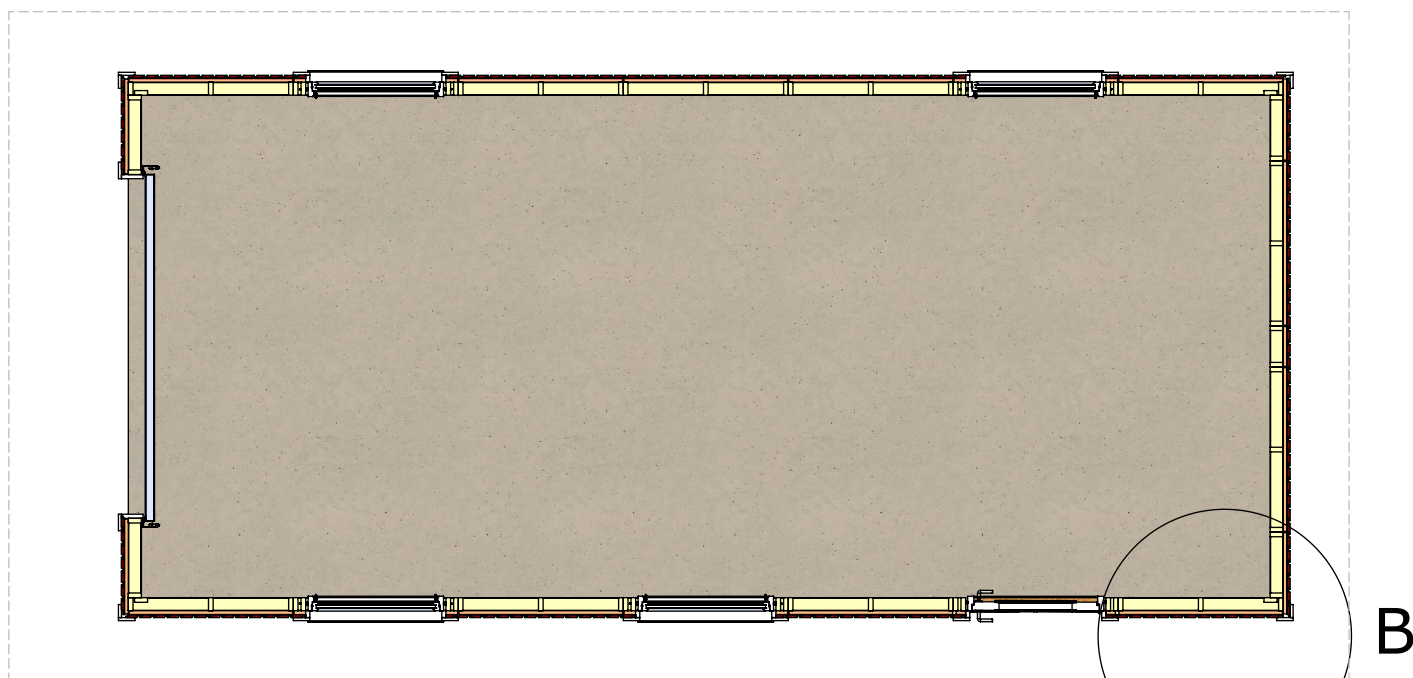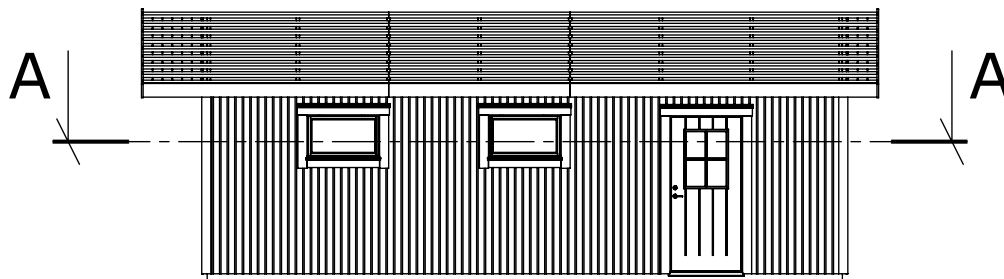

Takutsprång

SECTION A-A
1 : 55

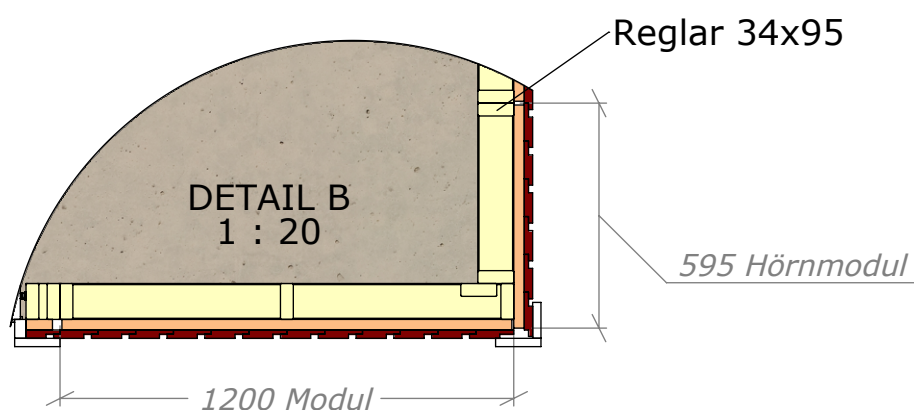

Enkelgarage 34 Mod. 1

med takskjutport 25x21

Sektionsritning

Art.Nr: MH-G34-M1-TSP


Tel. +46 952 12222 Mail: info@sorselestugan.se www.sorselestugan.se




SORSELESTUGAN

Ver. 1.4


Skala 1:100 om ej annan anges.

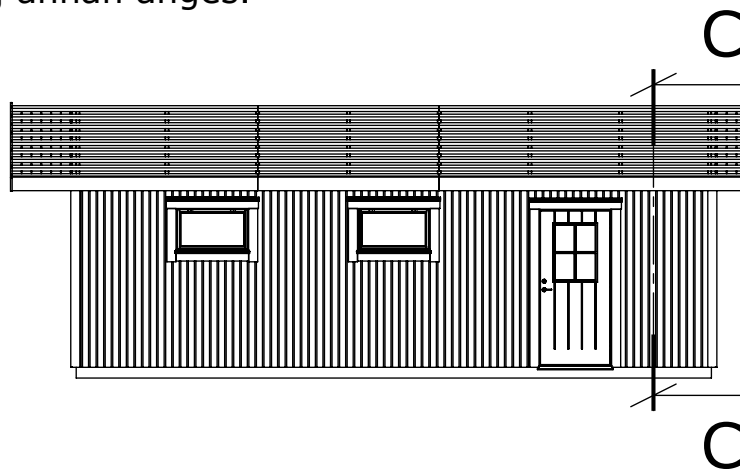

Takstol
standard
snözon 3,5

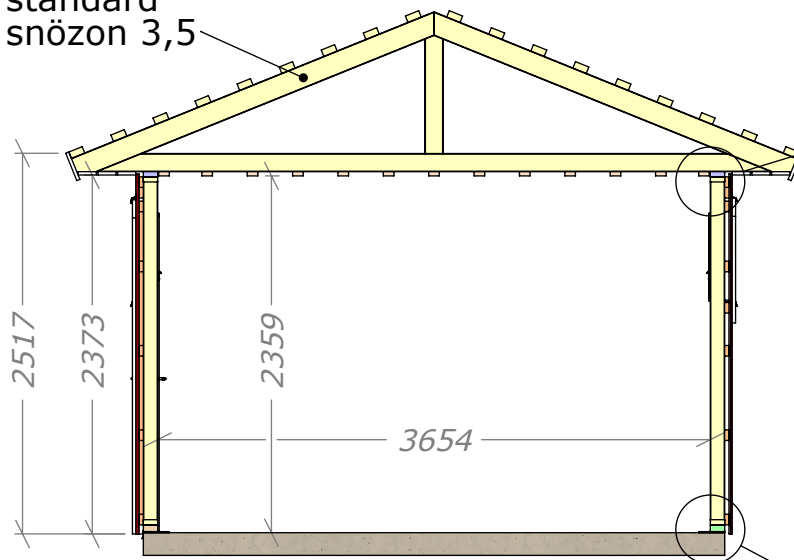


Hammarband 34x95
Glespanel 28x70
Regel 34x95

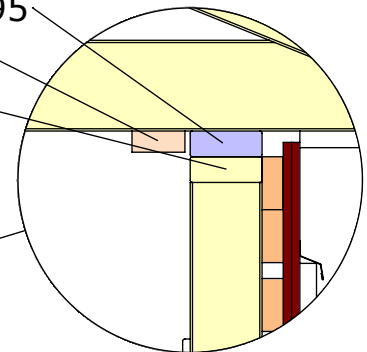

DETAIL E
1 : 10

SECTION C-C
1 : 50

Vindväv
Regel 34x95
Syll 45x95
Sylltätning

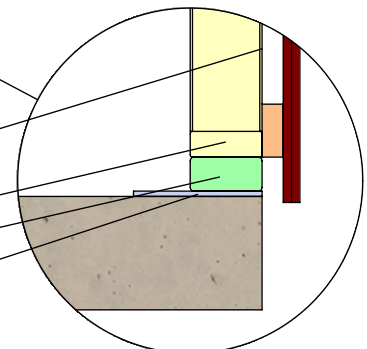

DETAIL D
1 : 10