

Dubbelgarage 58 Mod. 1

med takskjutport.





Art.Nr: MH-G58-M1-TSP

Tel. +46 952 12222 E-Mail: info@sorselestugan.se www.sorselestugan.se



Ver. 1.2 **SORSELESTUGAN**

Skala 1:100 om ej annan anges.

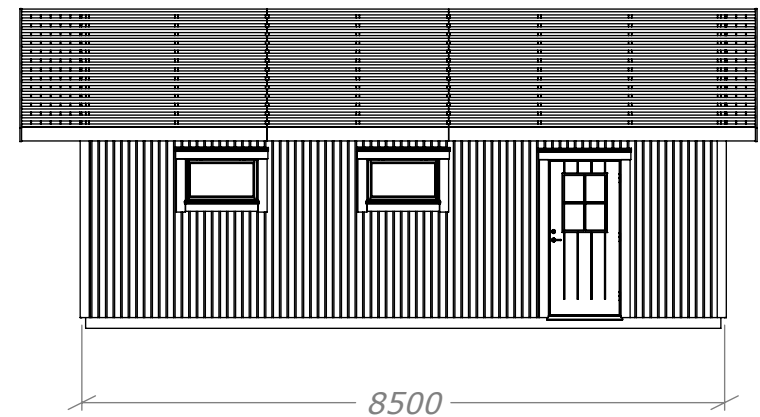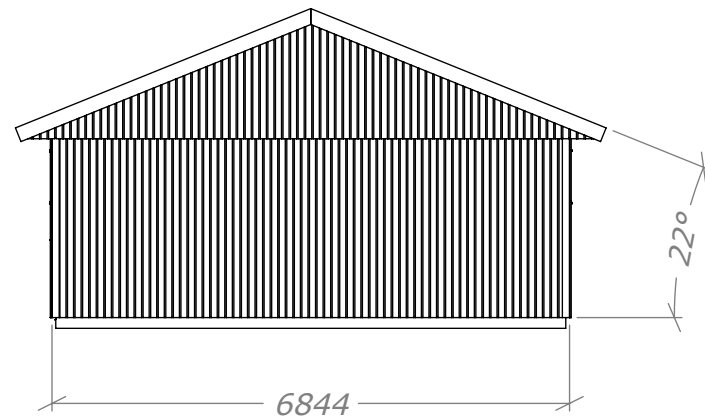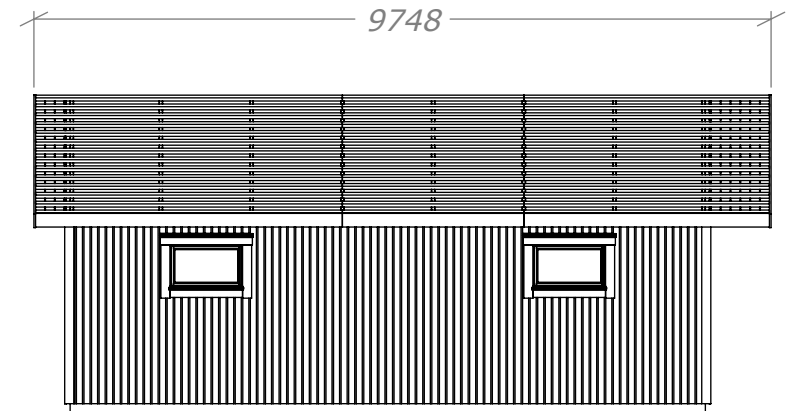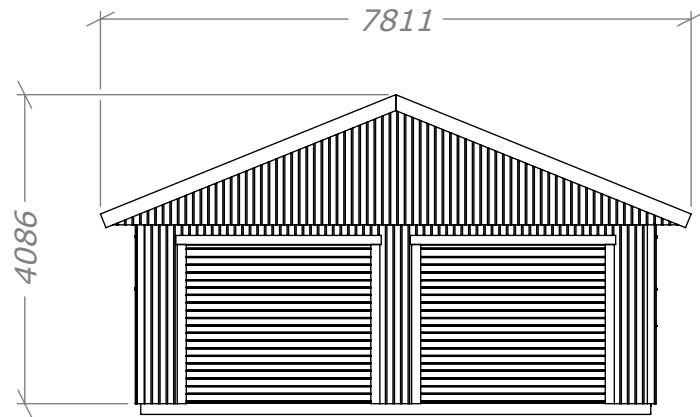

Dubbelgarage 58 Mod. 1

med takskjutport.





Art.Nr: **MH-G58-M1-TSP**

Tel. +46 952 12222 E-Mail: info@sorselestugan.se www.sorselestugan.se



Ver. 1.2 **SORSELESTUGAN**

Skala 1:100 om ej annan anges.

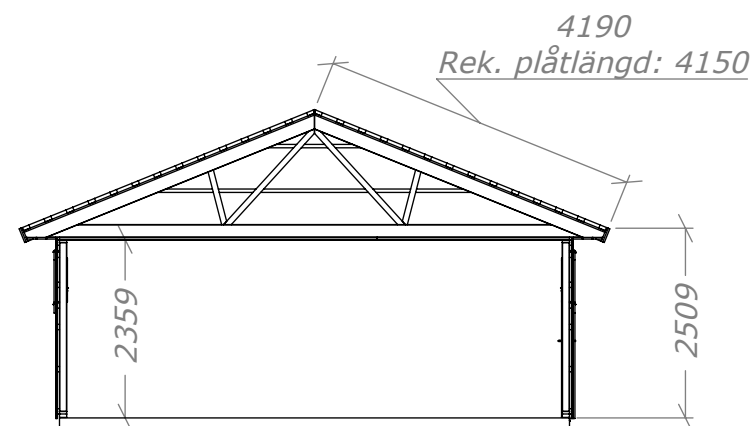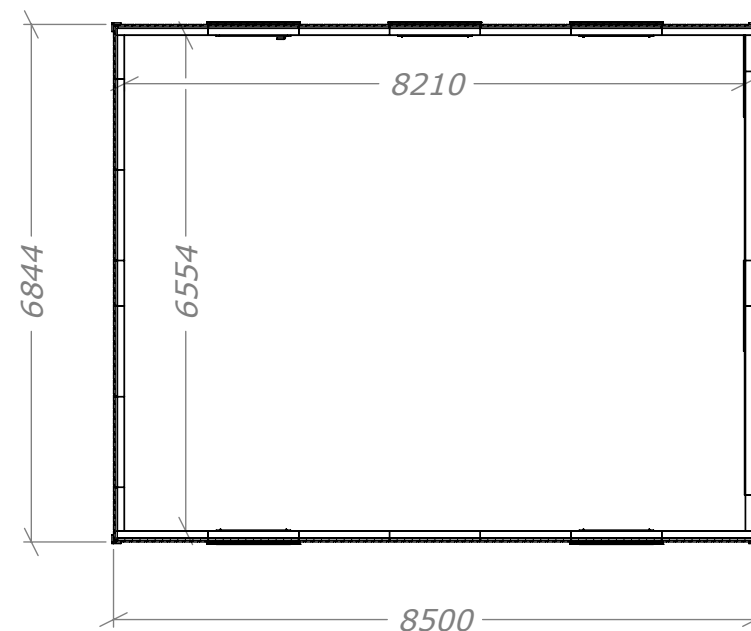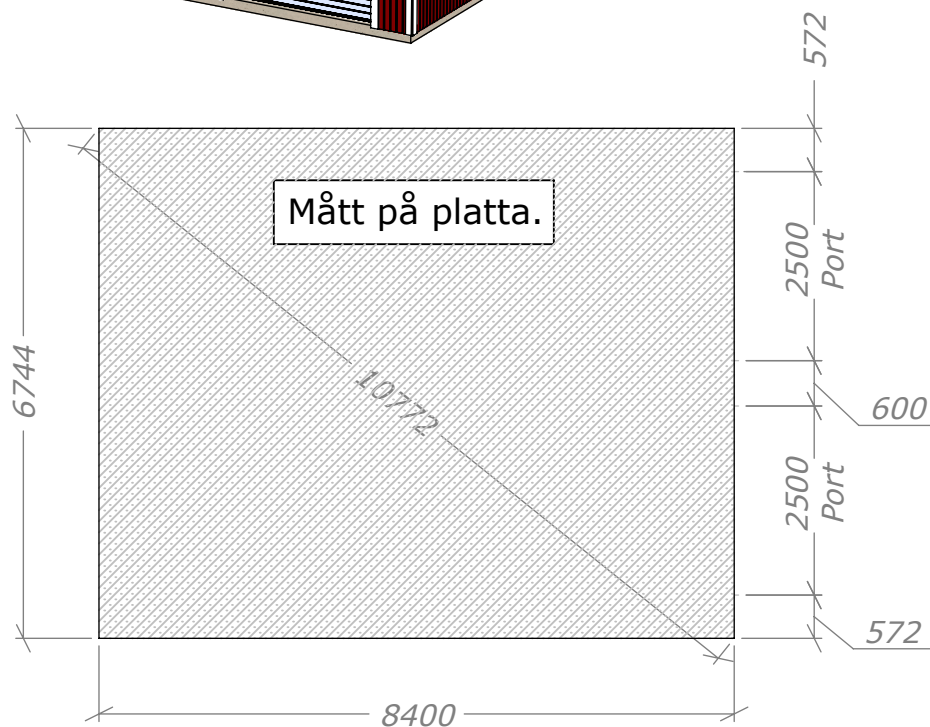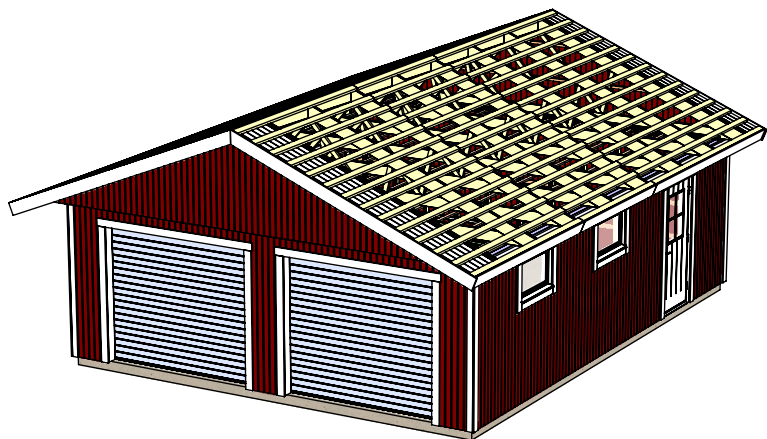

Dubbelgarage 58 Mod. 1

med takskjutport.






SORSELESTUGAN

Ver. 1.2

Art.Nr: MH-G58-M1-TSP

Tel. +46 952 12222 Mail: info@sorselestugan.se www.sorselestugan.se

Skala 1:200 om ej annan anges.

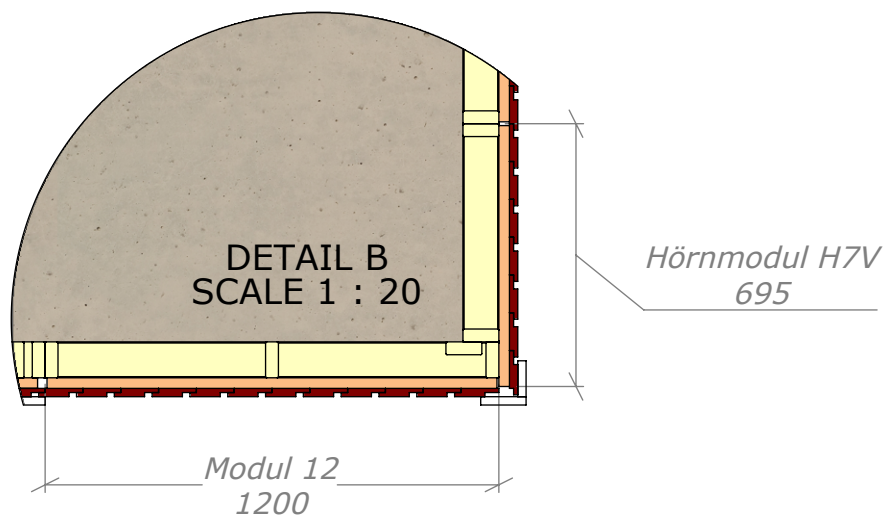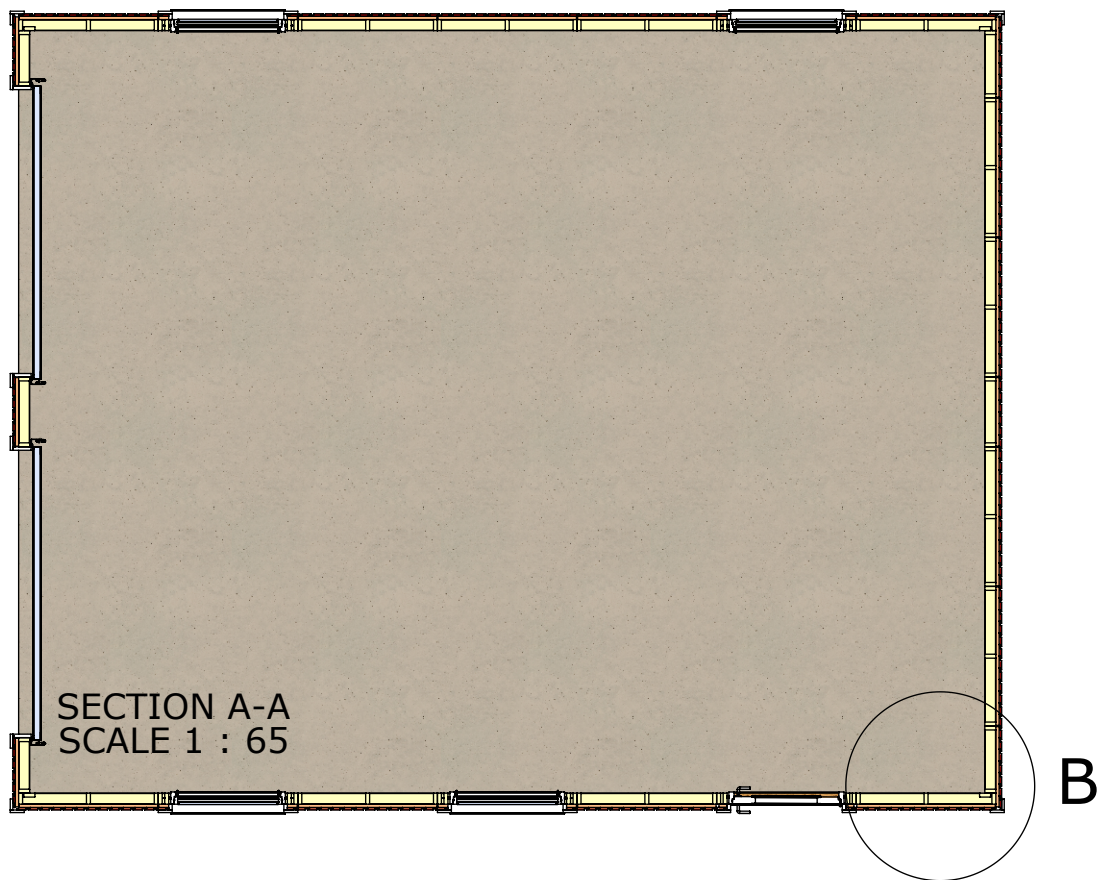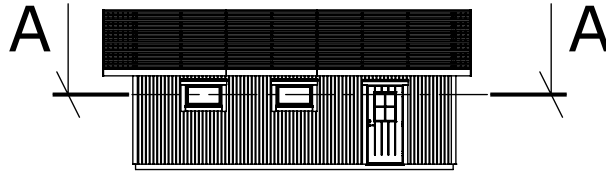

Dubbelgarage 58 Mod. 1

med takskjutport.





SORSELESTUGAN

Ver. 1.2


Art.Nr: MH-G58-M1-TSP

Tel. +46 952 12222 Mail: info@sorselestugan.se www.sorselestugan.se


Skala 1:200 om ej annan anges.

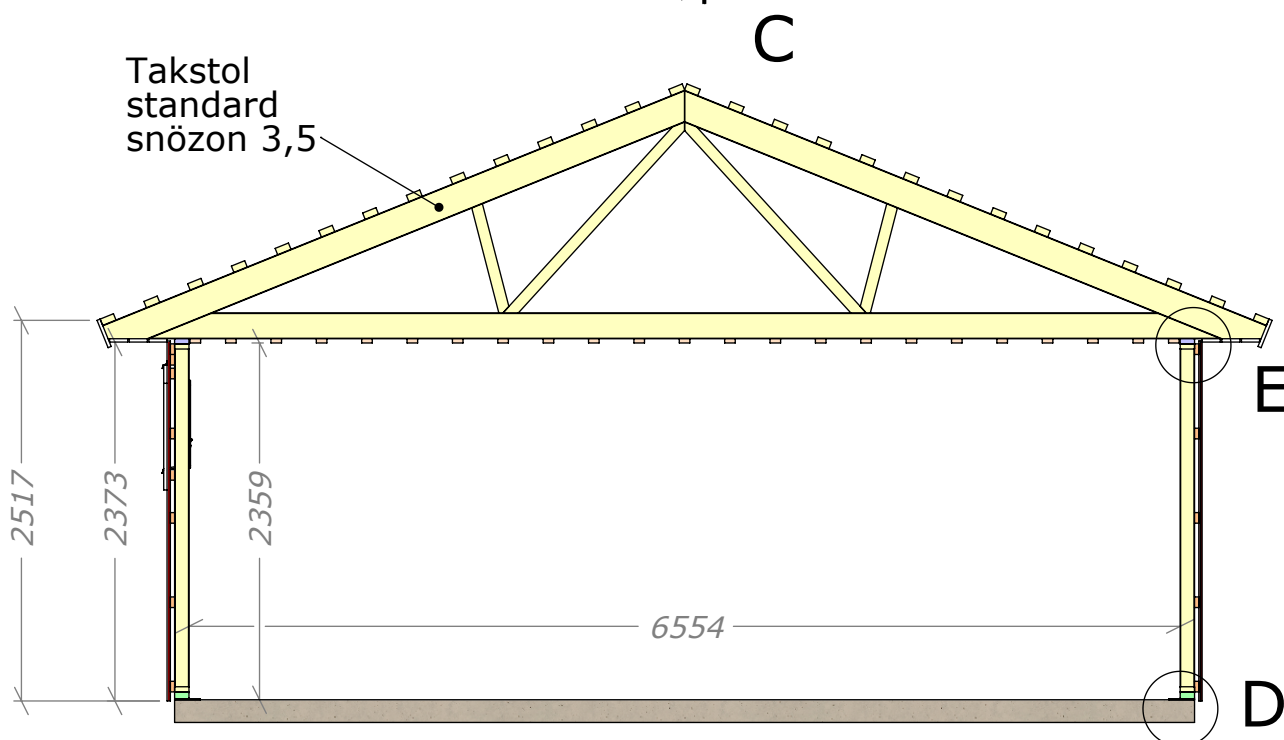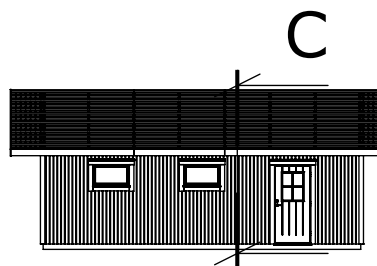

SECTION C-C
SCALE 1 : 50

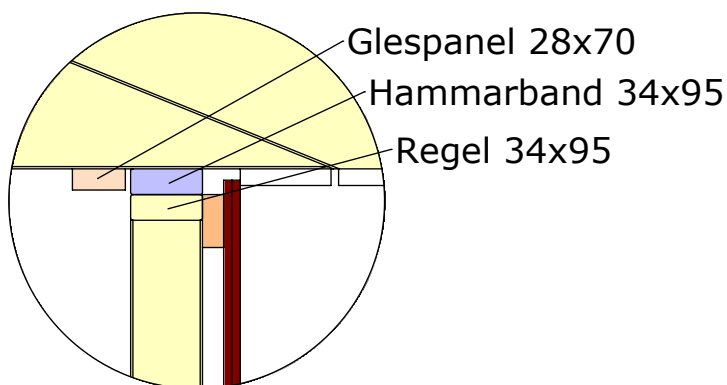

DETAIL E
SCALE 1 : 10

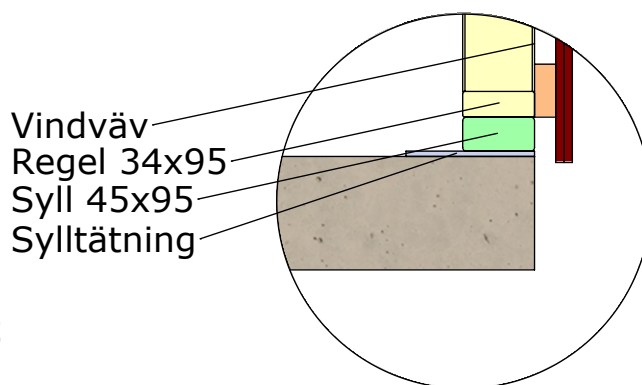

DETAIL D
SCALE 1 : 10