

Dubbelgarage 63 Mod. 1

med takskjutport.





Art.Nr: MH-G63-M1-TSP

Tel. +46 952 12222 E-Mail: info@sorselestugan.se www.sorselestugan.se



Ver. 1.4 **SORSELESTUGAN**

Skala 1:100 om ej annan anges.

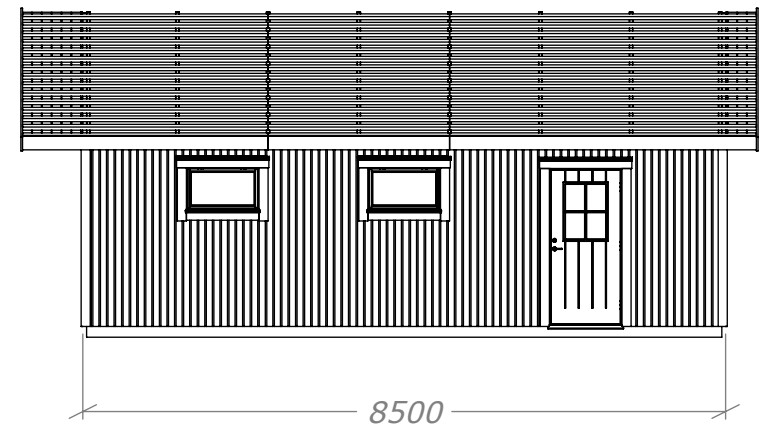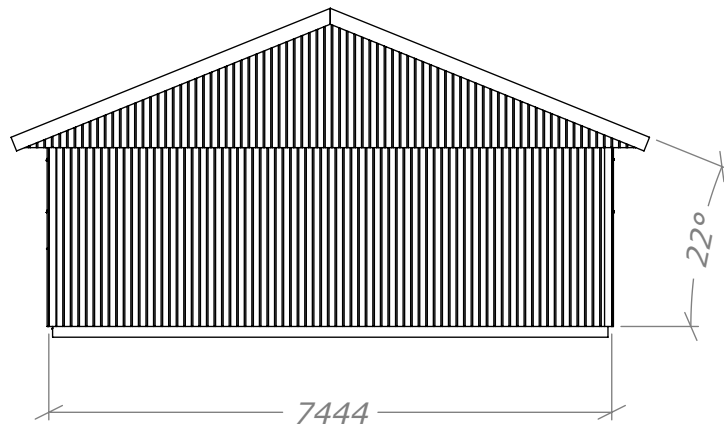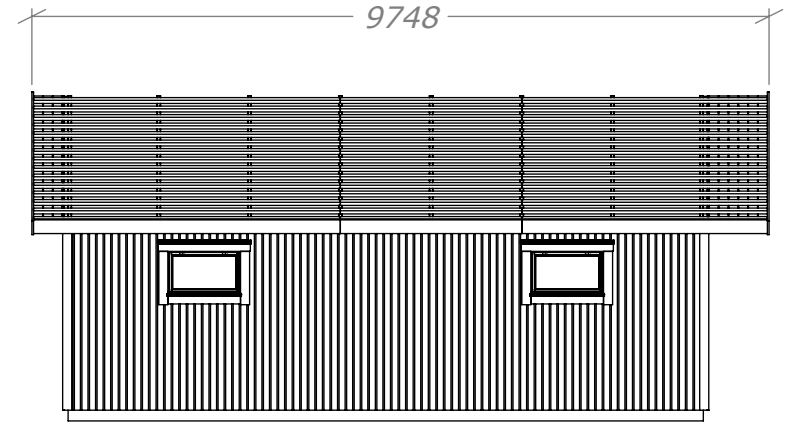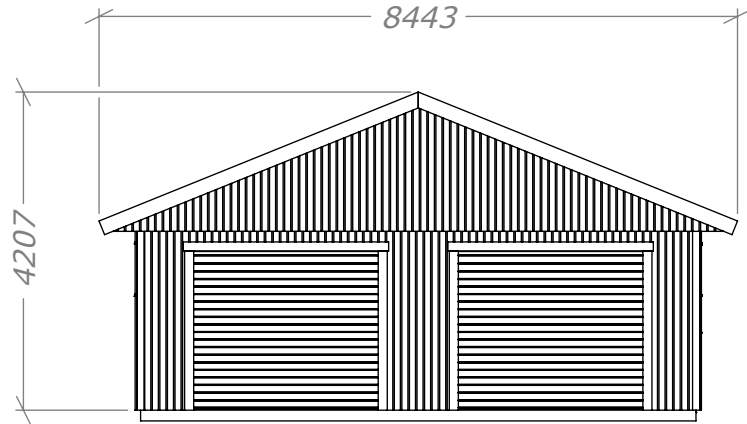

Dubbelgarage 63 Mod. 1

med takskjutport.





Art.Nr: **MH-G63-M1-TSP**

Tel. +46 952 12222 E-Mail: info@sorselestugan.se www.sorselestugan.se



Ver. 1.4 **SORSELESTUGAN**

Skala 1:100 om ej annan anges.

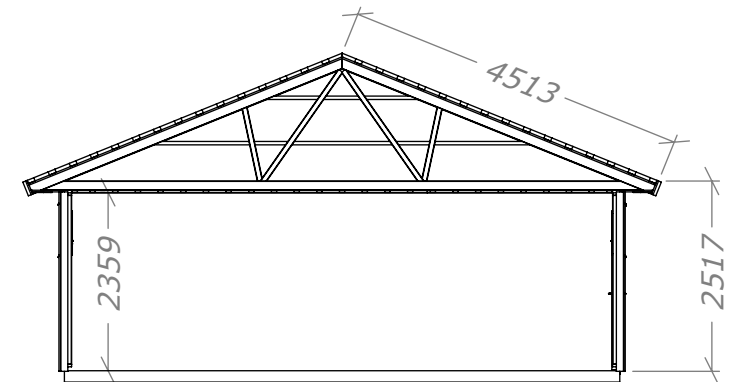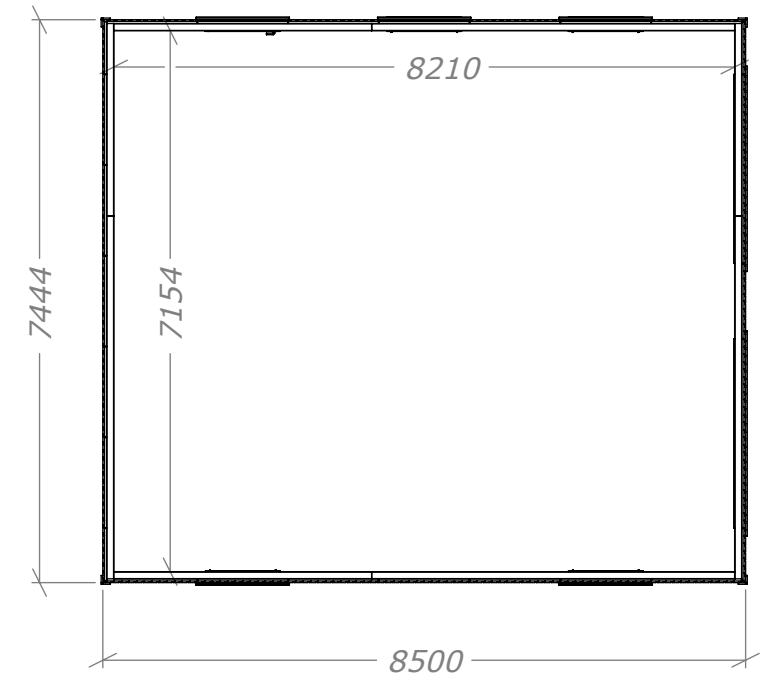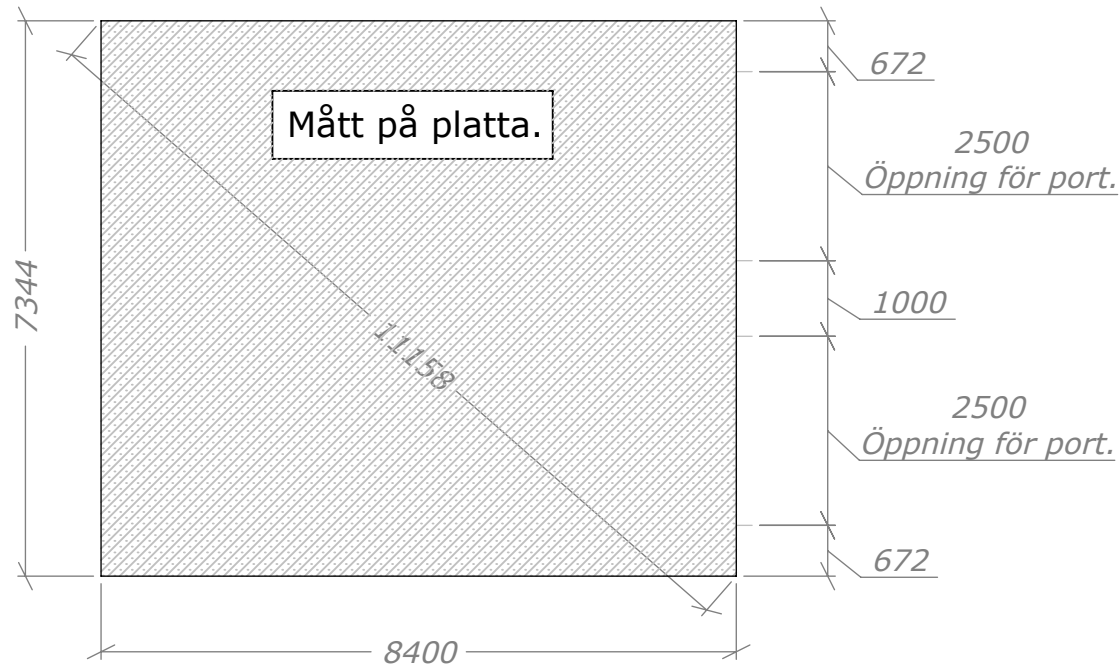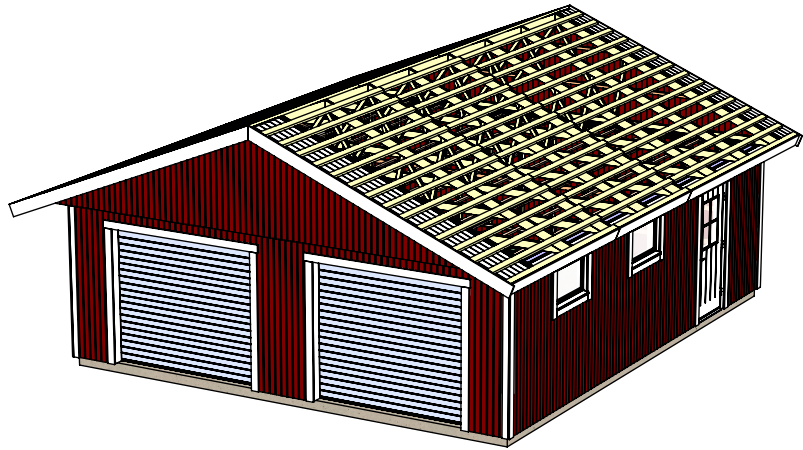

Dubbelgarage 63 Mod. 1

med takskjutport.




SORSELESTUGAN



Ver. 1.4

Art.Nr: MH-G63-M1-TSP

Tel. +46 952 12222 Mail: info@sorselestugan.se www.sorselestugan.se

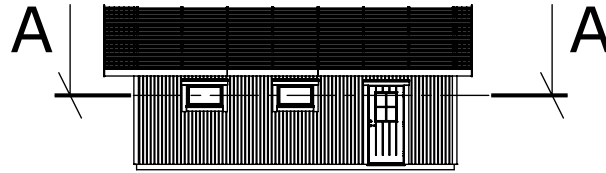

Takutsprång

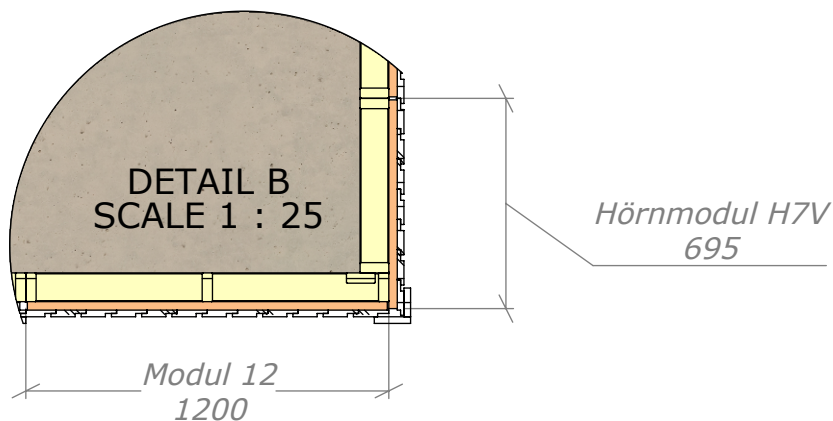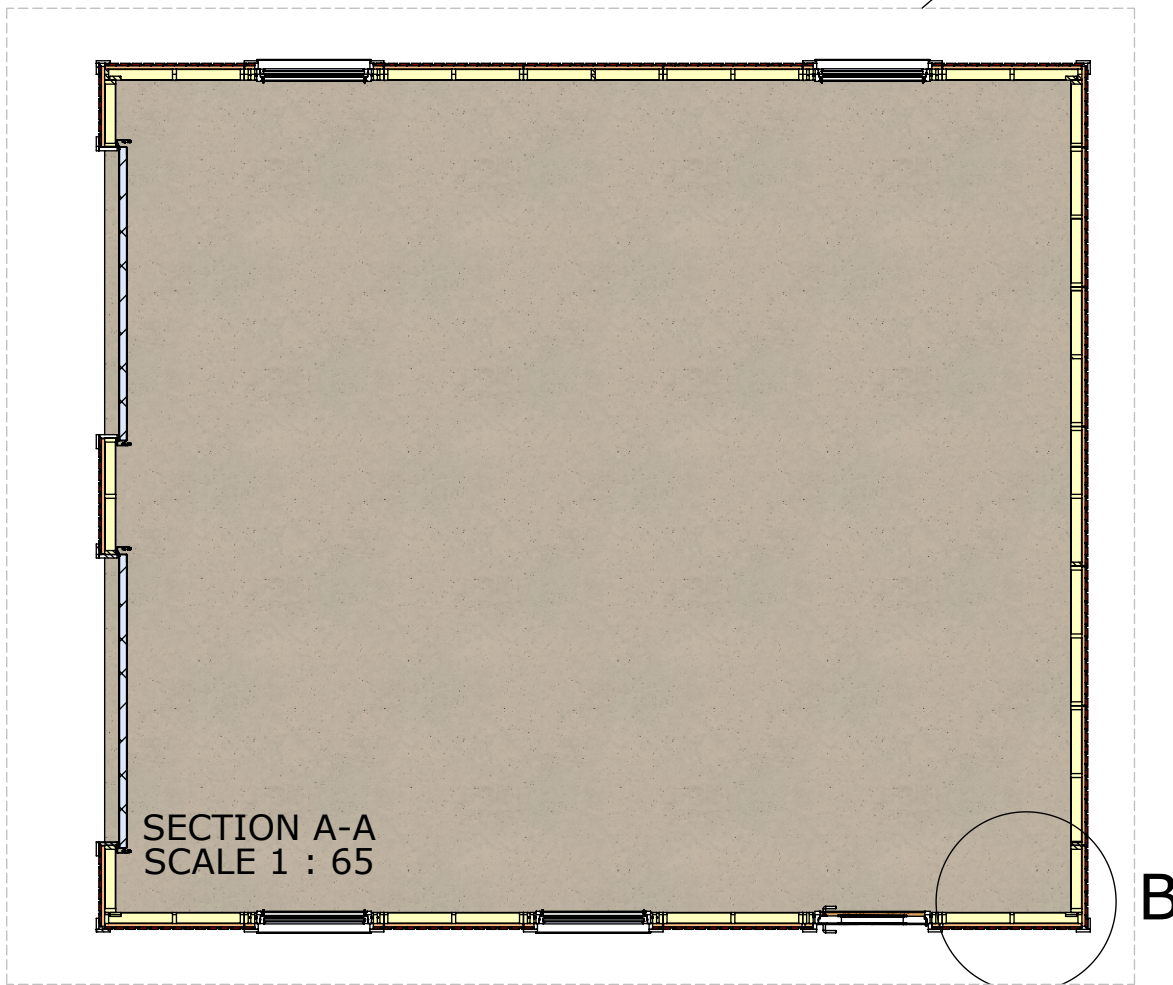

Dubbelgarage 63 Mod. 1

med takskjutport.




SORSELESTUGAN

Ver. 1.4

Art.Nr: MH-G63-M1-TSP

Tel. +46 952 12222 Mail: info@sorselestugan.se www.sorselestugan.se

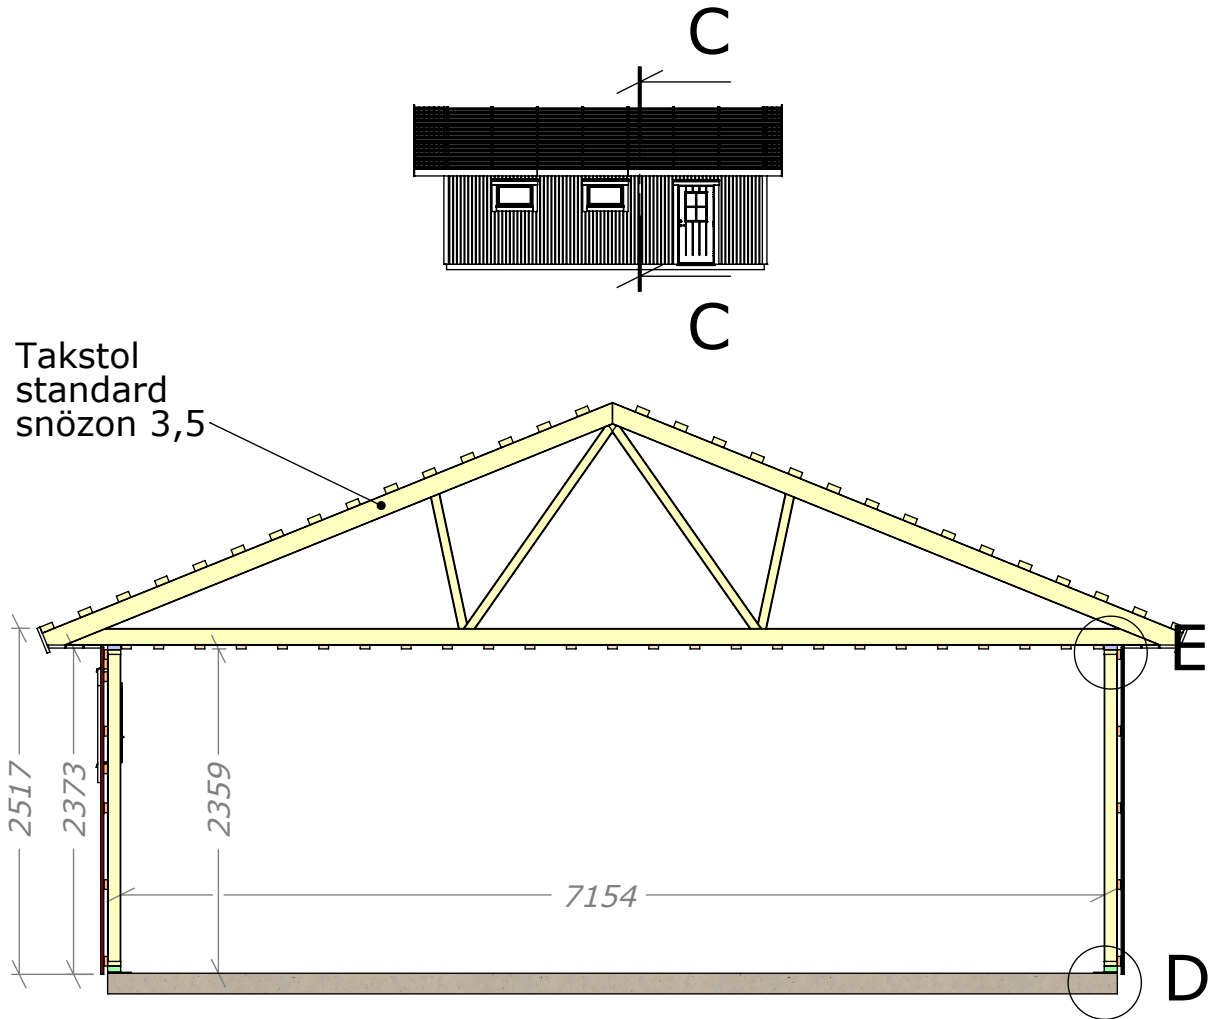

Takstol
standard
snözon 3,5

2517

2373


2359

7154

SECTION C-C
SCALE 1 : 55

Vindväv
Regel 34x95
Syll 45x95
Sylltätning

DETAIL D
SCALE 1 : 10

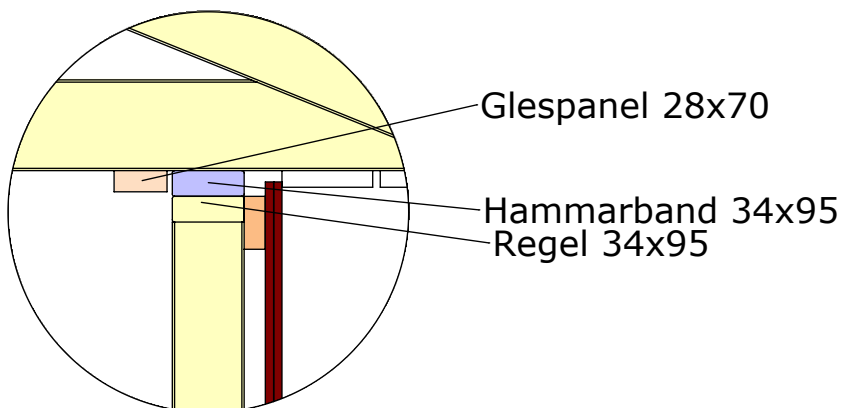

DETAIL E
SCALE 1 : 10