

Dubbelgarage 81 Mod. 1

med takskjutport.





Art.Nr: MH-G81-M1-TSP

Tel. +46 952 12222 E-Mail: info@sorselestugan.se www.sorselestugan.se



Ver. 1.5 **SORSELESTUGAN**

Skala 1:100 om ej annan anges.

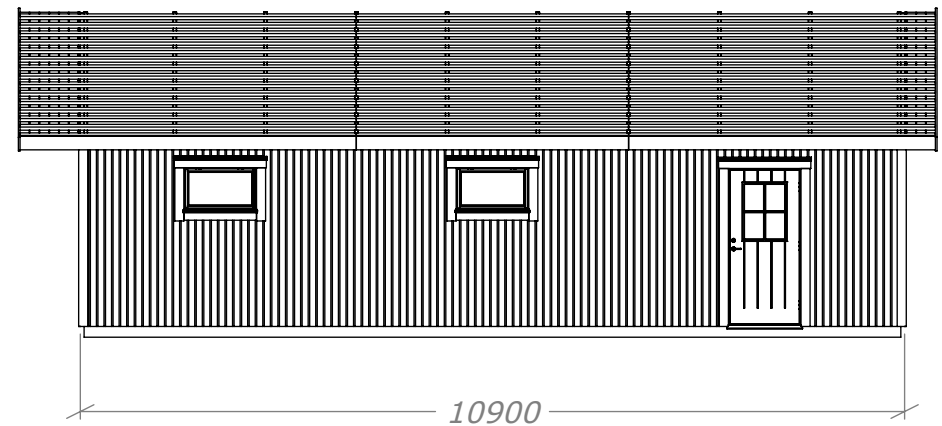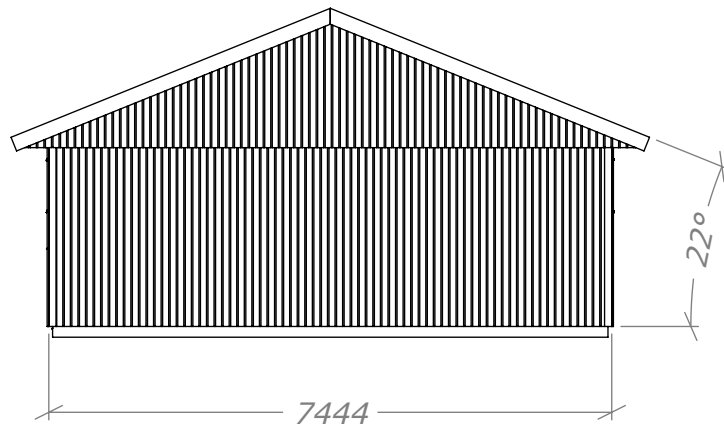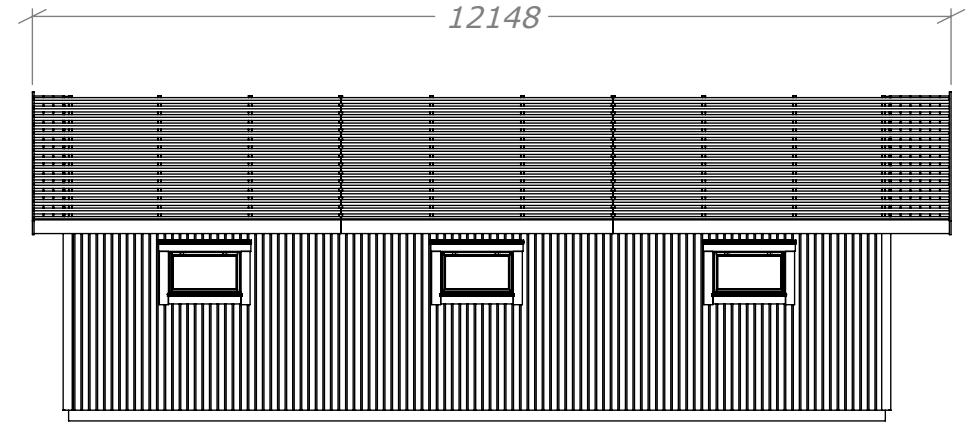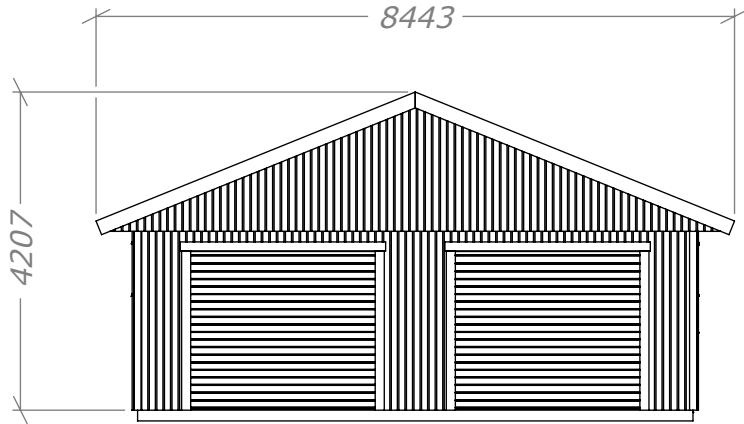

Dubbelgarage 81 Mod. 1

med takskjutport.





Art.Nr: **MH-G81-M1-TSP**

Tel. +46 952 12222 E-Mail: info@sorselestugan.se www.sorselestugan.se



Ver. 1.5 **SORSELESTUGAN**

Skala 1:100 om ej annan anges.

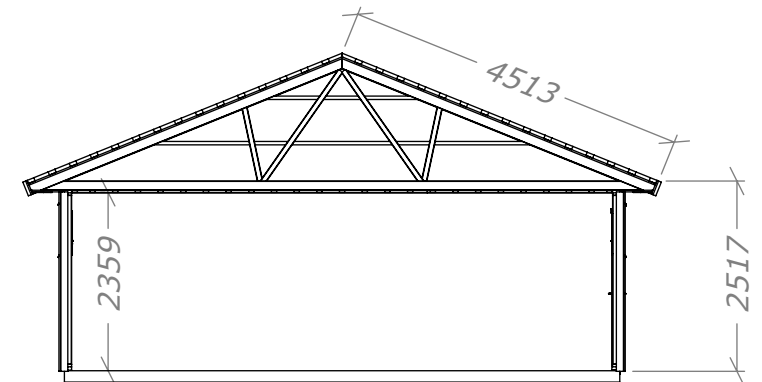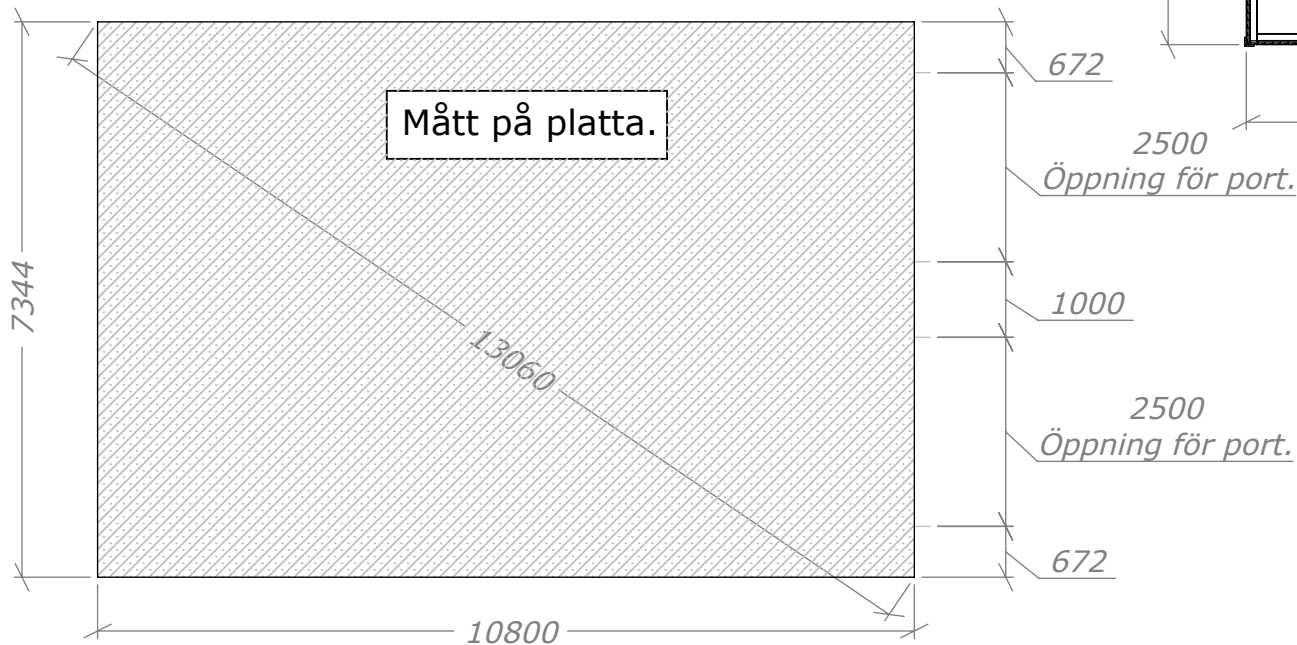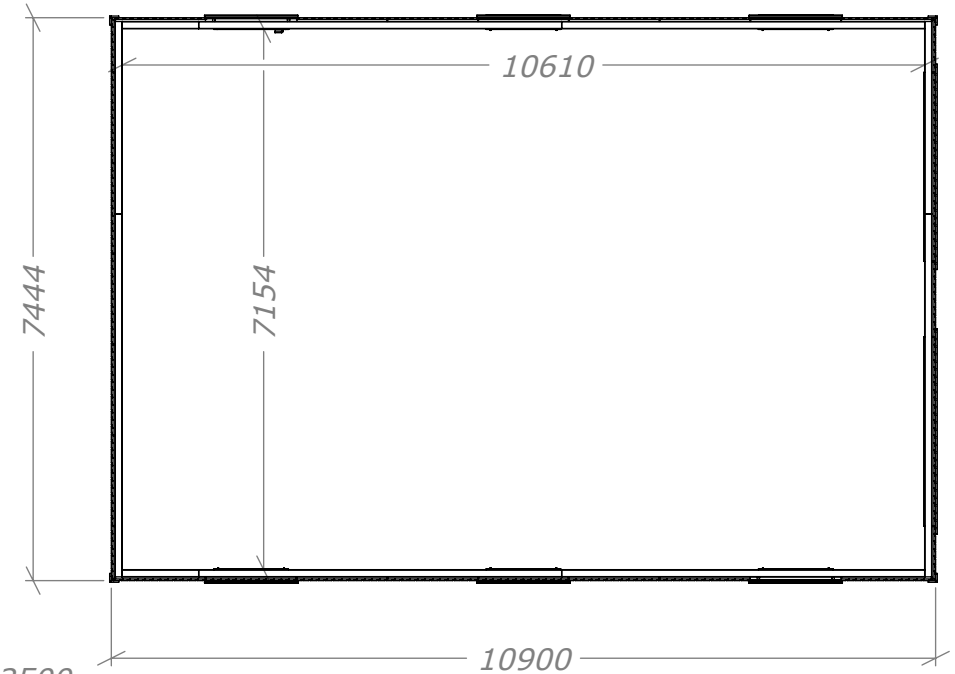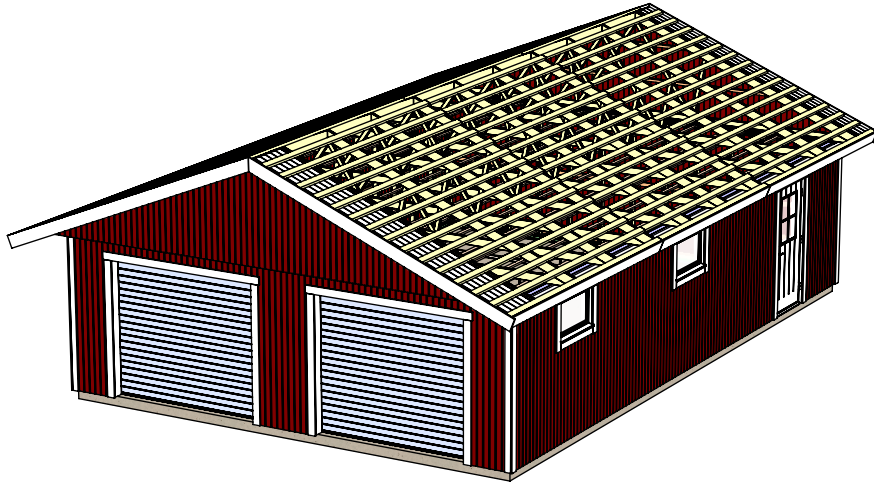

Dubbelgarage 81 Mod. 1

med takskjutport.




SORSELESTUGAN


Ver. 1.5

Art.Nr: MH-G81-M1-TSP

Tel. +46 952 12222 Mail: info@sorselestugan.se www.sorselestugan.se

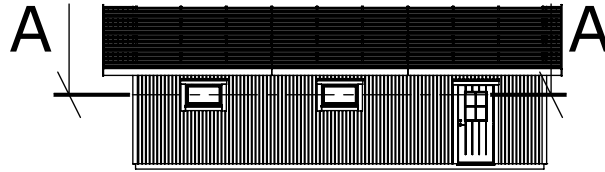


Takutsprång

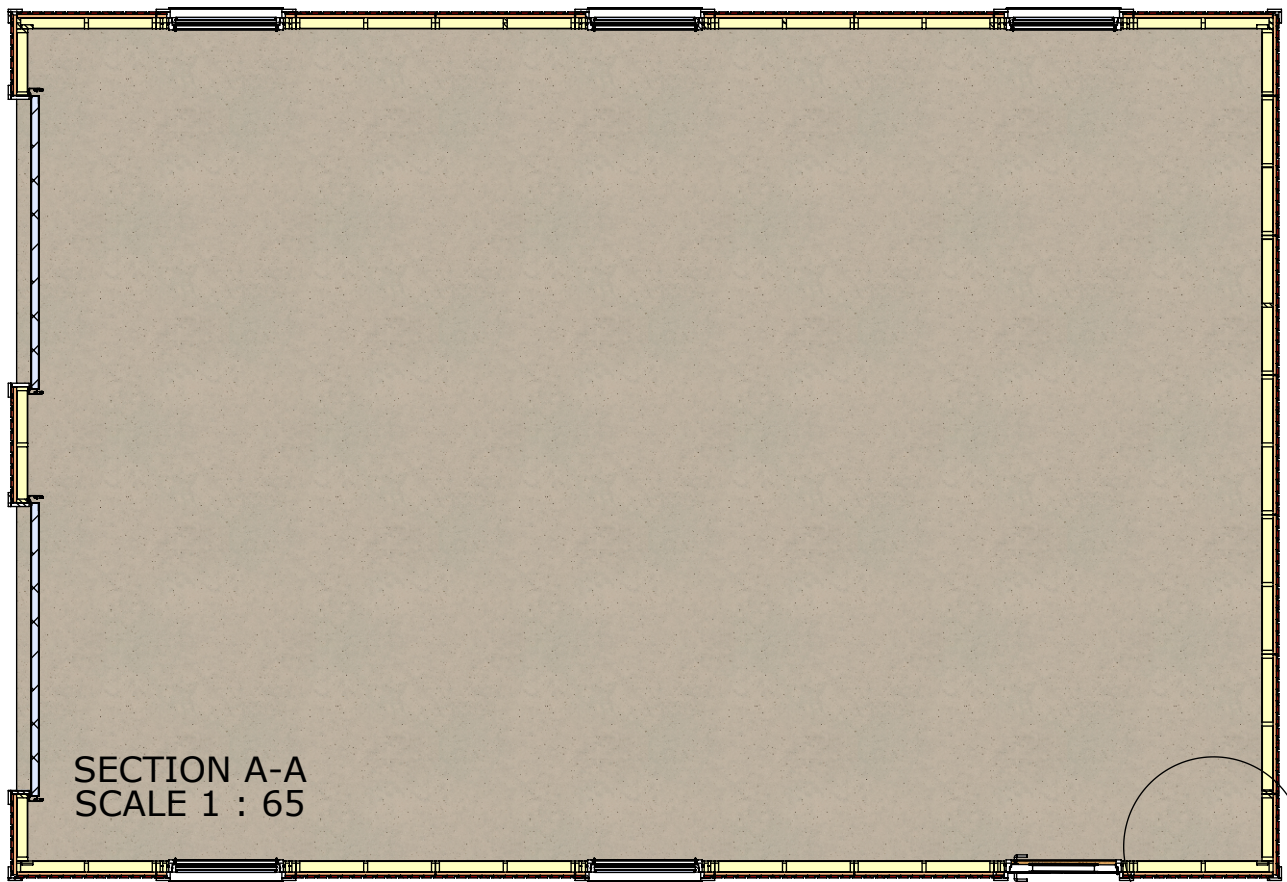

SECTION A-A
SCALE 1 : 65

B

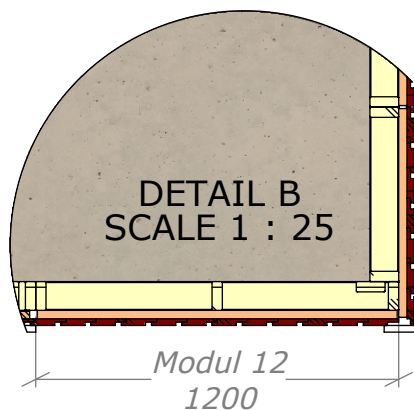

DETAIL B
SCALE 1 : 25

Hörnmodul H7V
695

Modul 12
1200

Dubbelgarage 81 Mod. 1

med takskjutport.




SORSELESTUGAN

Art.Nr: MH-G81-M1-TSP

Tel. +46 952 12222 Mail: info@sorselestugan.se www.sorselestugan.se


Ver. 1.5

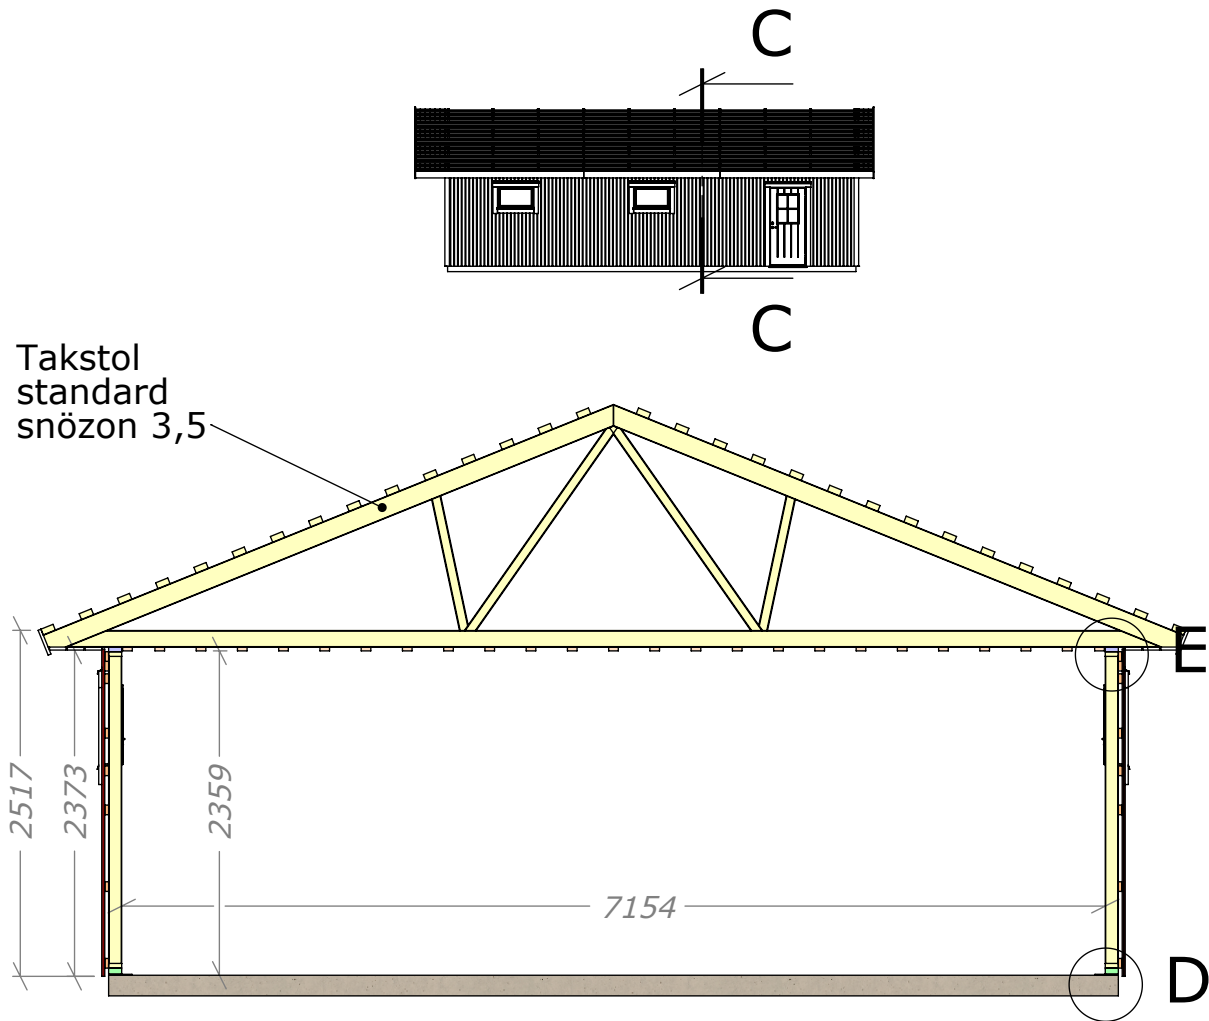


Takstol
standard
snözon 3,5

SECTION C-C
SCALE 1 : 55

Vindväv
Regel 34x95
Syll 45x95
Sylltätning

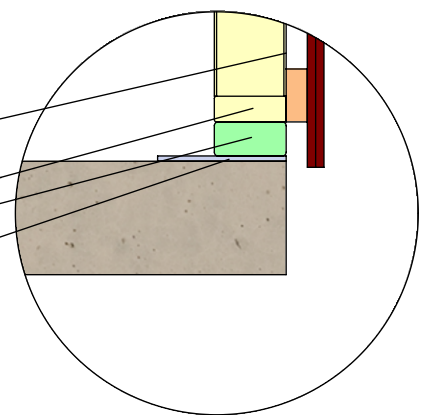

DETAIL D
SCALE 1 : 10

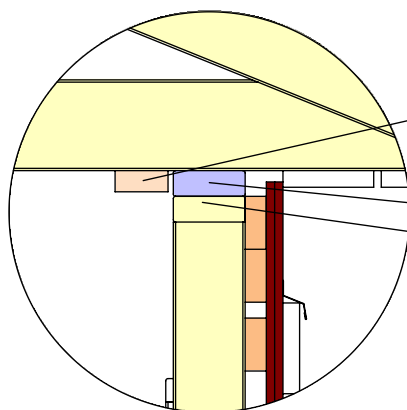

Glespanel 28x70
Hammarband 34x95
Regel 34x95

DETAIL E
SCALE 1 : 10